




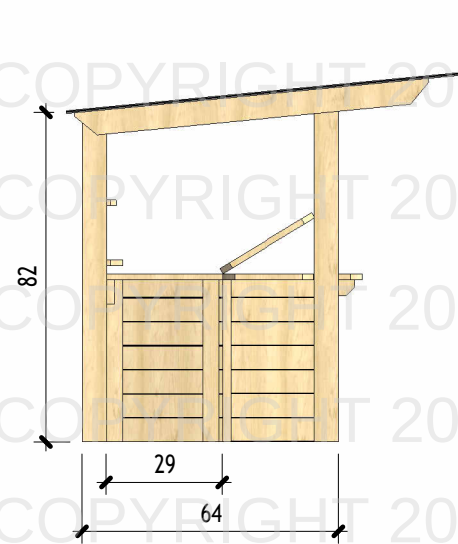

1 END VIEW - OPEN
1/4" = 1'-0"

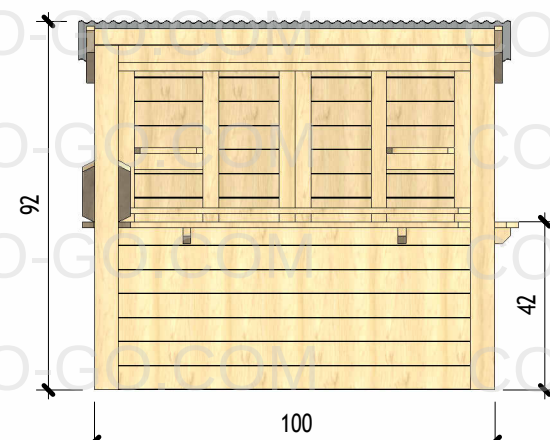

2 FRONT ELEVATION
1/4" = 1'-0"

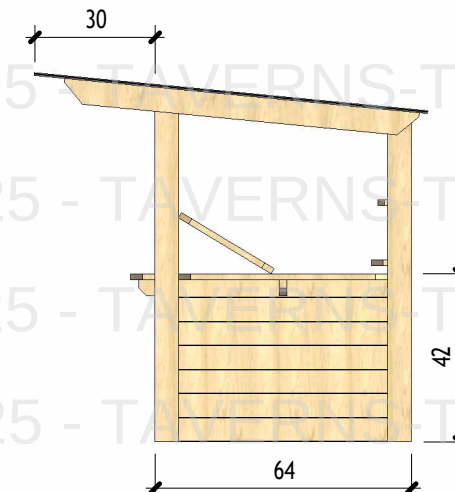


3 END VIEW - CLOSED
1/4" = 1'-0"



4 FRONT ISOMETRIC VIEW



5 REAR ISOMETRIC VIEW

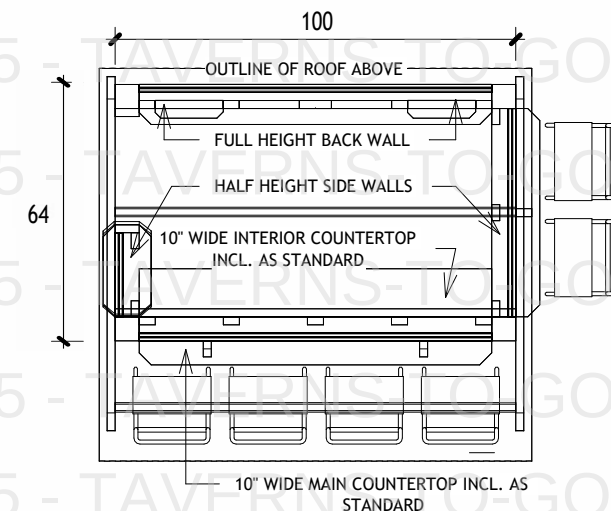

6 PLAN VIEW
1/4" = 1'-0"

NOTES:
-WE RECOMMEND 30"
TALL BAR STOOLS
-WE RECOMMEND 36"
CLEARANCE FOR BAR
STOOLS IF POSSIBLE



Taverns To Go

TEL:
(929) 405-9918

EMAIL:
SALES@TAVERNS-TO-GO.COM

NOTE:
-FOOTPRINT MEASURES 8'-4" W X 5'-4" D
-DOOR CAN BE ADDED ON LEFT OR RIGHT
SIDE OF BAR
-ALL DIMENSIONS ARE IN INCHES

CASTLEBAR (9' X 6') DELUXE

Project number :
Date : 6.16.25
Drawn by : GFINN
Checked by :

FB100.00

Scale 1/4" = 1'-0"