

BMS 8400

FRONT VIEW

TOTAL VOLUME:


Interior: 205.5 cu ft

Exterior: 234.5 cu ft


SQUARE FOOTAGE

Interior: 28.4 sq ft


Exterior: 31.4 sq ft

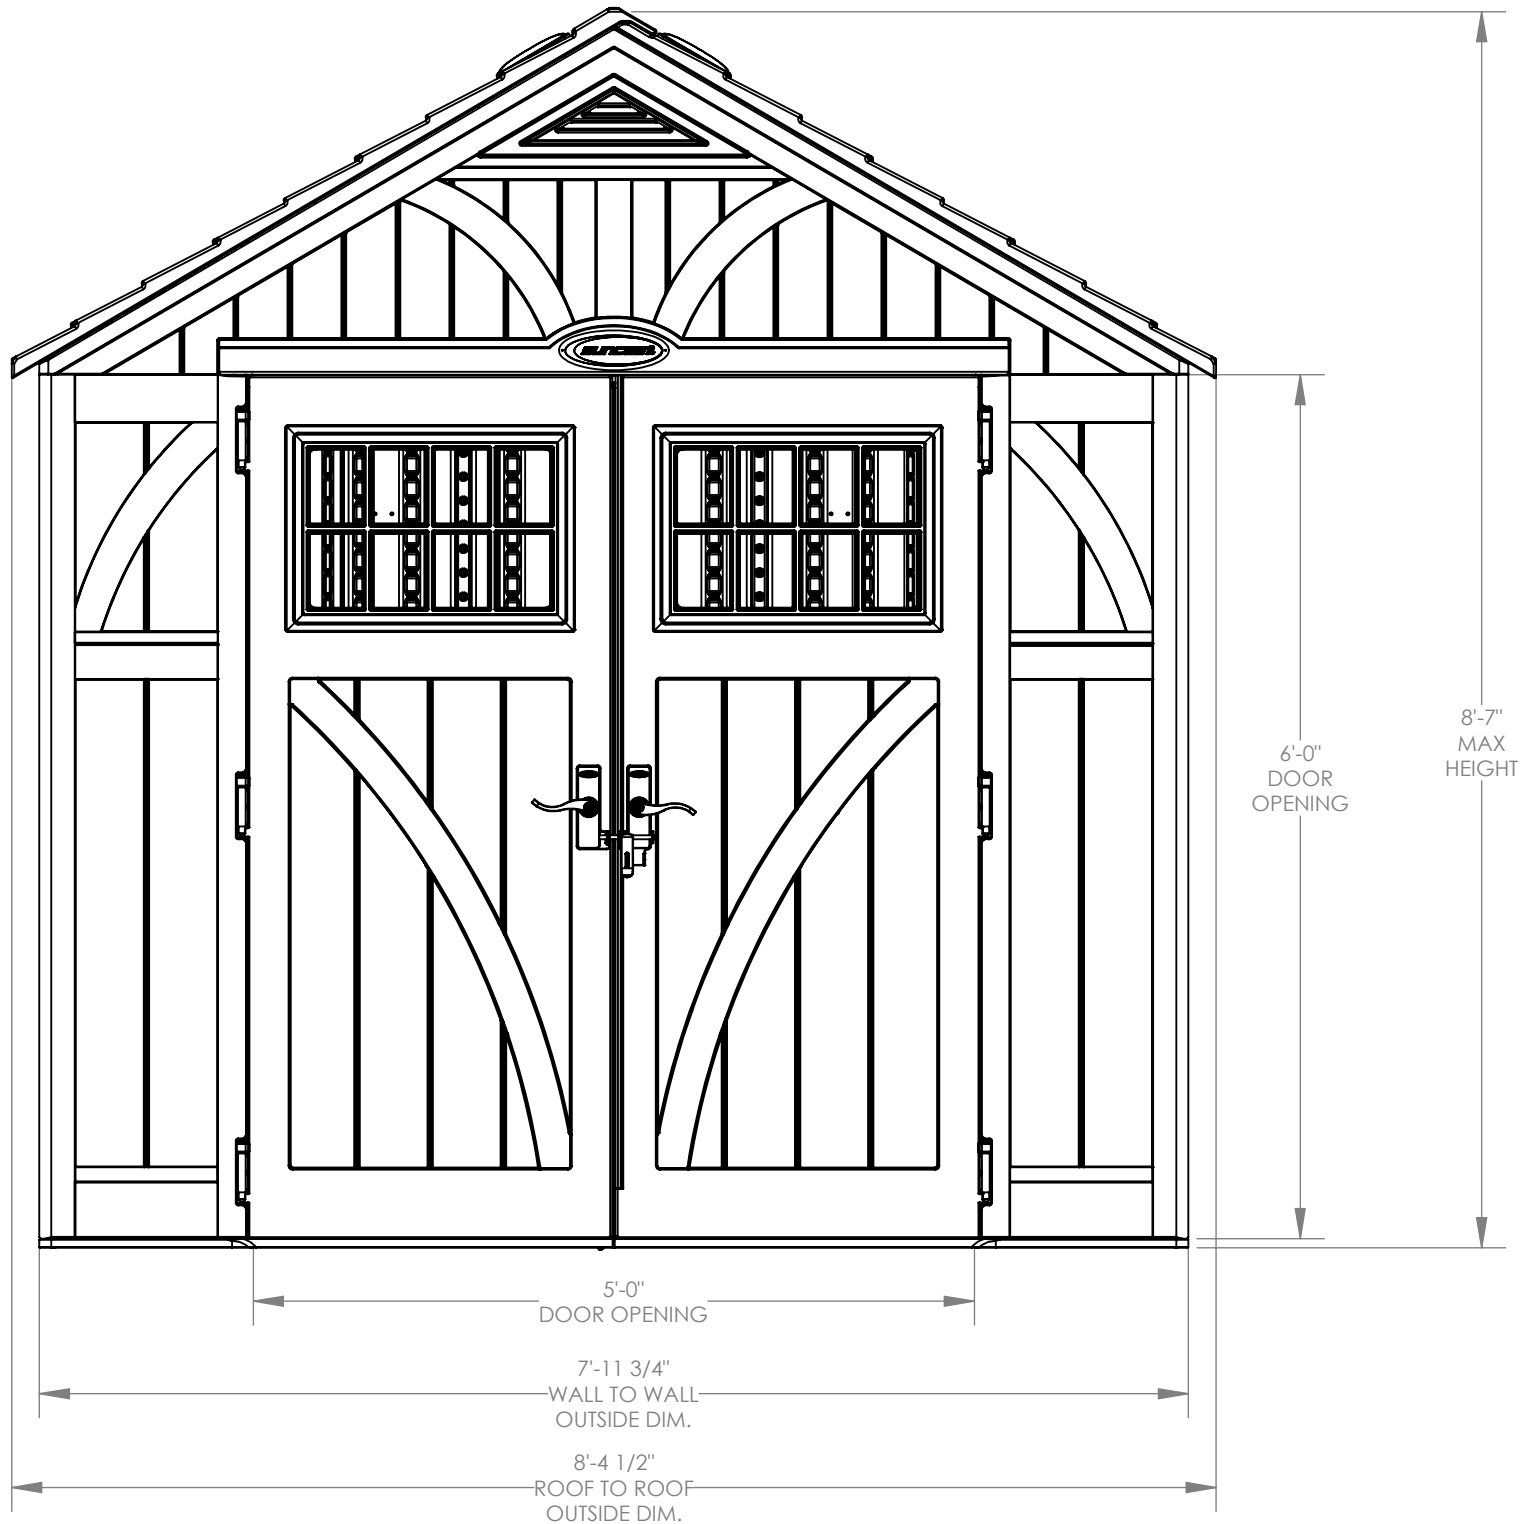



BMS 8400
SIDE VIEW

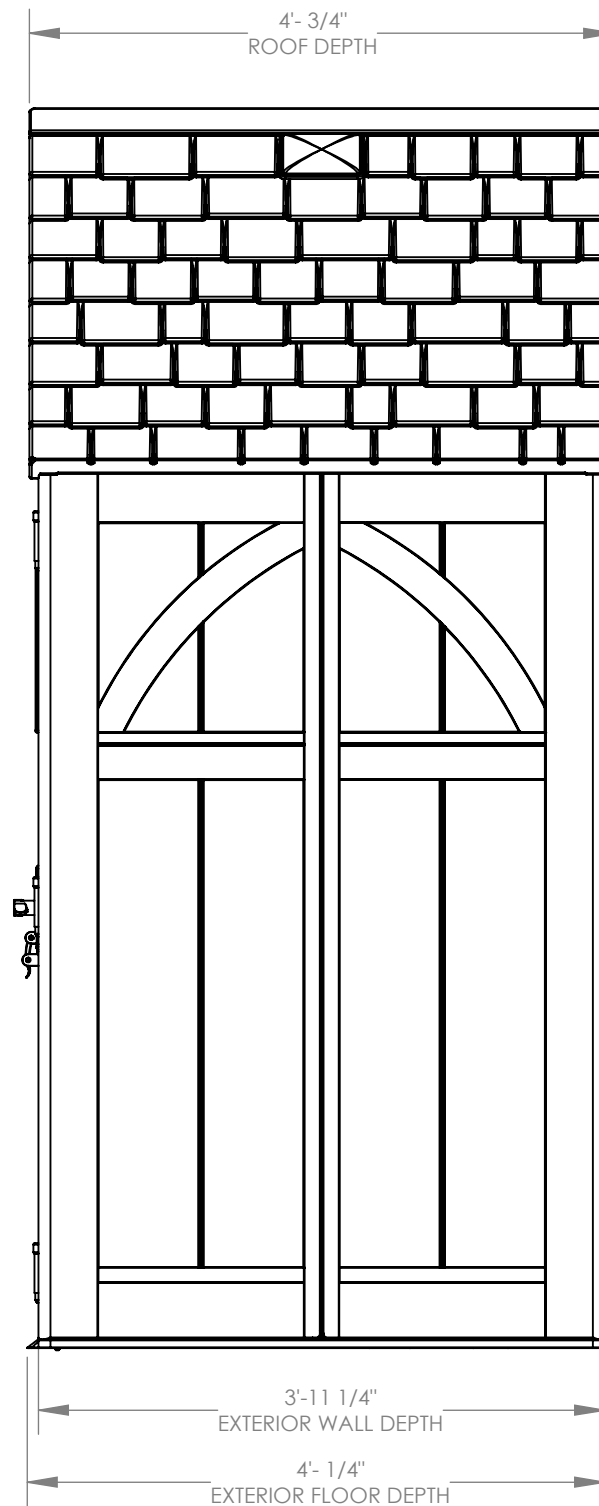

BMS 8400
TOP VIEW

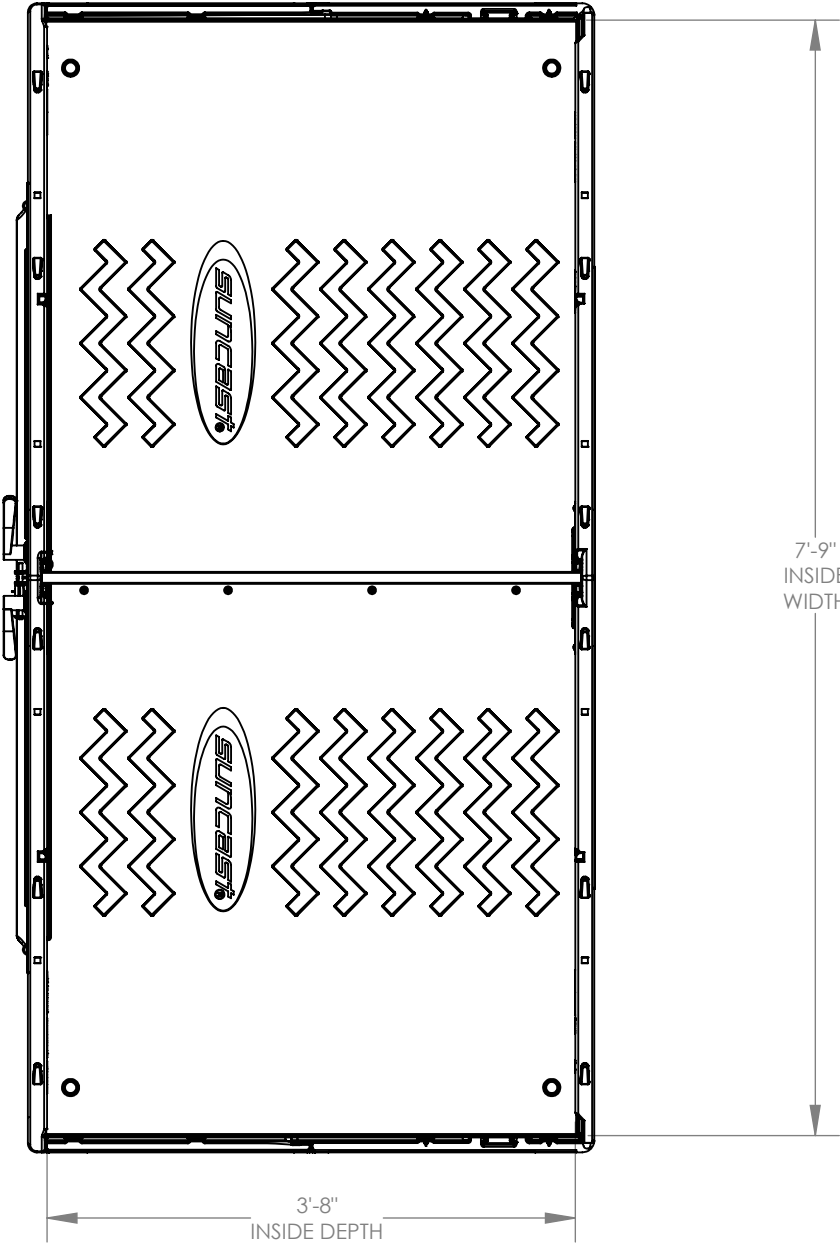

BMS 8400
SECTION VIEW

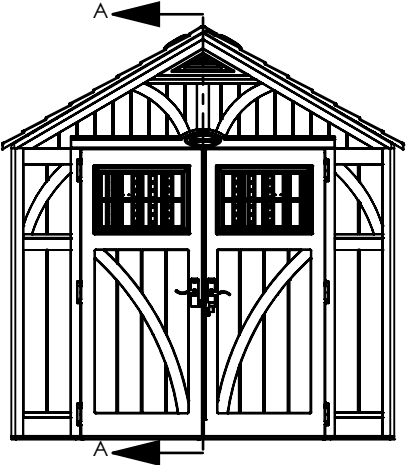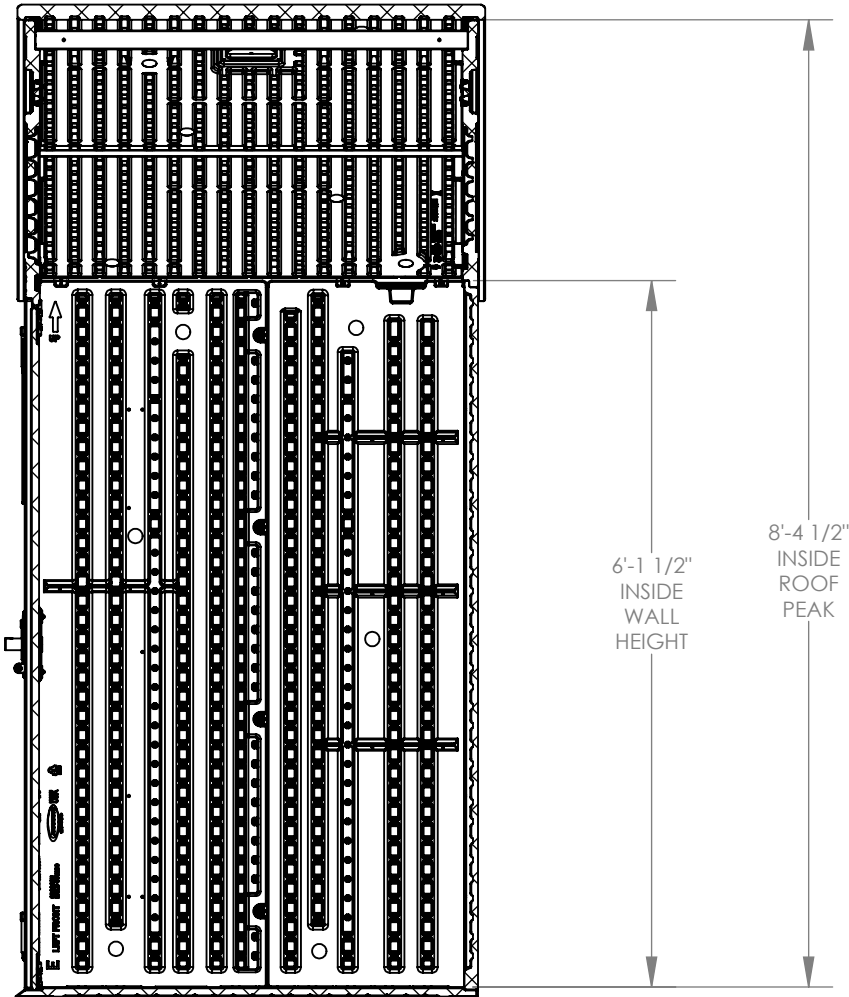

SECTION A-A
SCALE 1 : 20