
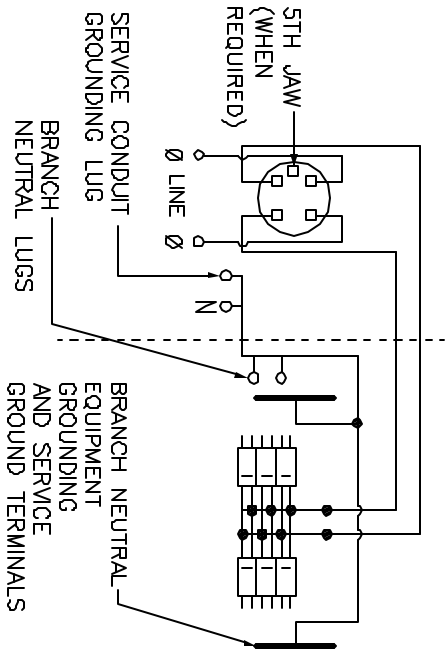
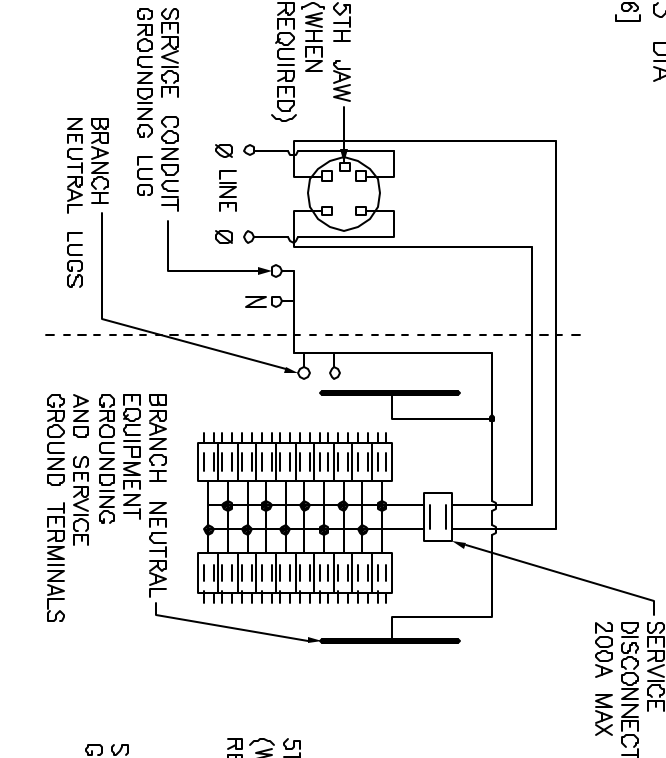


KNOCKOUTS		
SYMBOL	CONDUIT SIZE	
	IN	MM
A	.50	13
B	.75	19
C	1.00	25
D	1.25	32
E	1.50	38
F	2.00	51
G	2.50	64
H	3.00	76

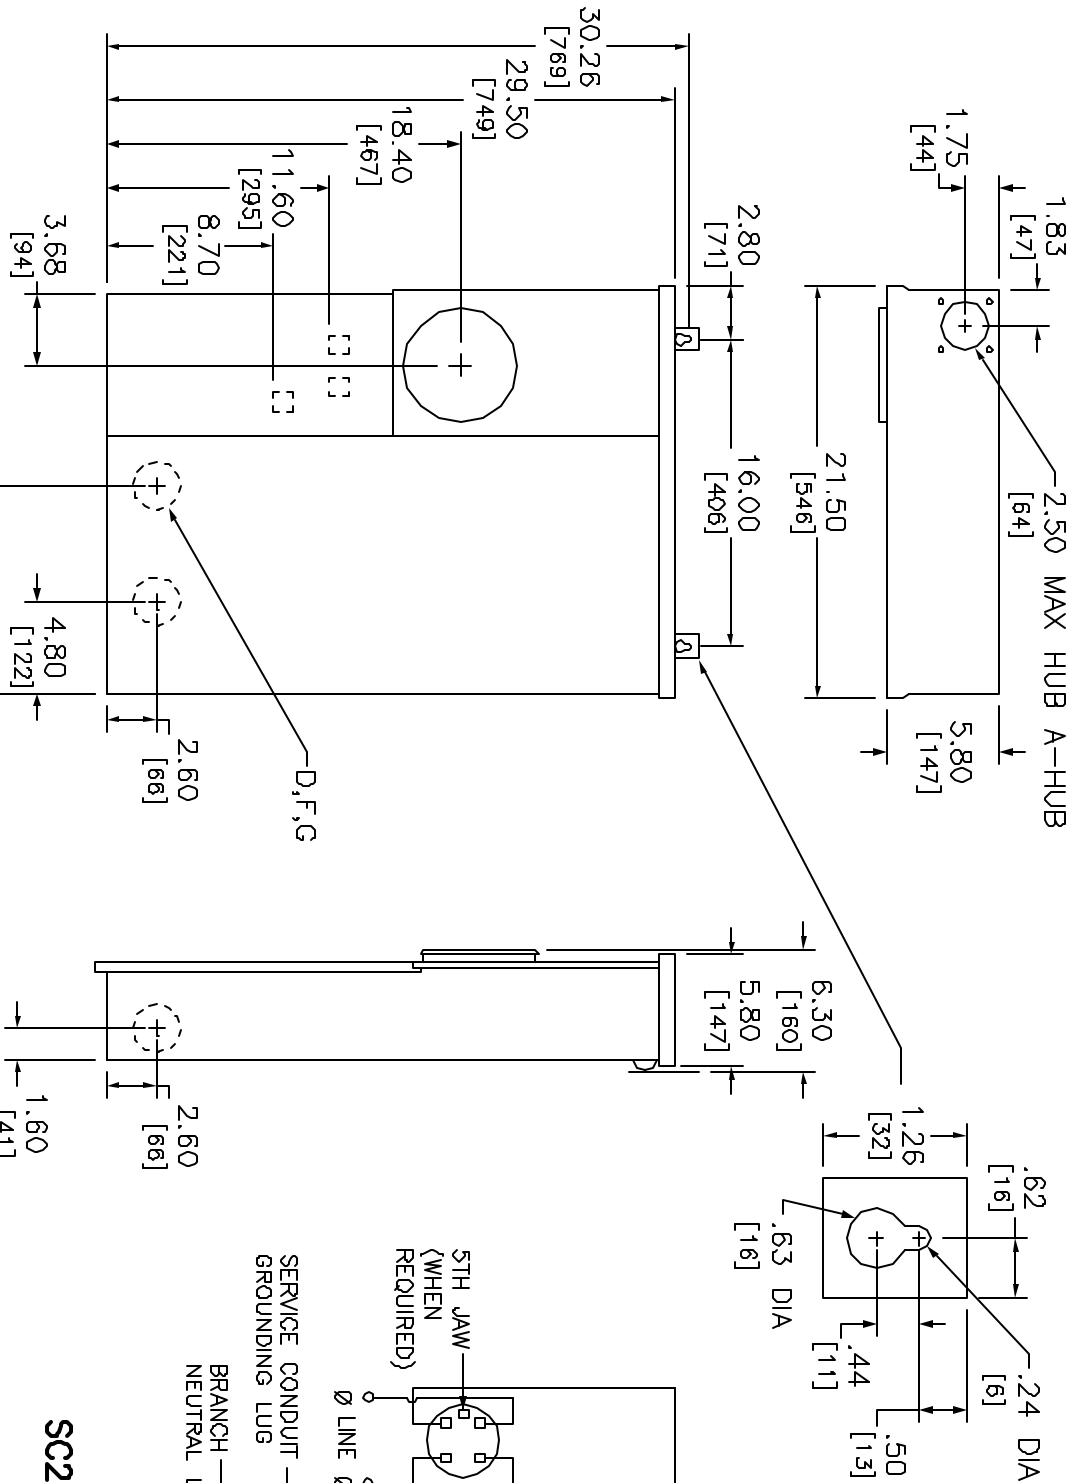

SC2040M2005


SC12L2005

ONE SINGLE POLE, ONE PLUG-ON SPACE TYPE HOMT OR ONE SINGLE POLE, TYPE HOM.
TWO POLE TYPE HOM, HOMT OR HOMT (15-110A) MAY PLUG ON TWO ADJACENT SPACES.
TWO POLE TYPE HOMT (150-200A) MAY PLUG ON FOUR ADJACENT SPACES.
USE 15-110A AND 150-200A BRANCH BREAKERS ONLY
TOTAL CIRCUIT BREAKERS HANDLE RATING NOT TO EXCEED 170A PER BRANCH CIRCUIT CONNECTOR.

TWO POLE TYPES HOM OR HOMT. INSTALL NO MORE THAN SIX CIRCUIT BREAKERS.
USE 15-110A AND 150-200A BRANCH BREAKERS ONLY.
TOTAL CIRCUIT BREAKER HANDLE RATING NOT TO EXCEED 170A PER CIRCUIT CONNECTOR.

A SQUARE D UL LISTED SECONDARY SURGE ARRESTER MAY PLUG ON TWO ADJACENT SPACES. ORDER CATALOG NO.HOM2175SB

DUAL DIMENSIONS: INCHES MILLIMETERS

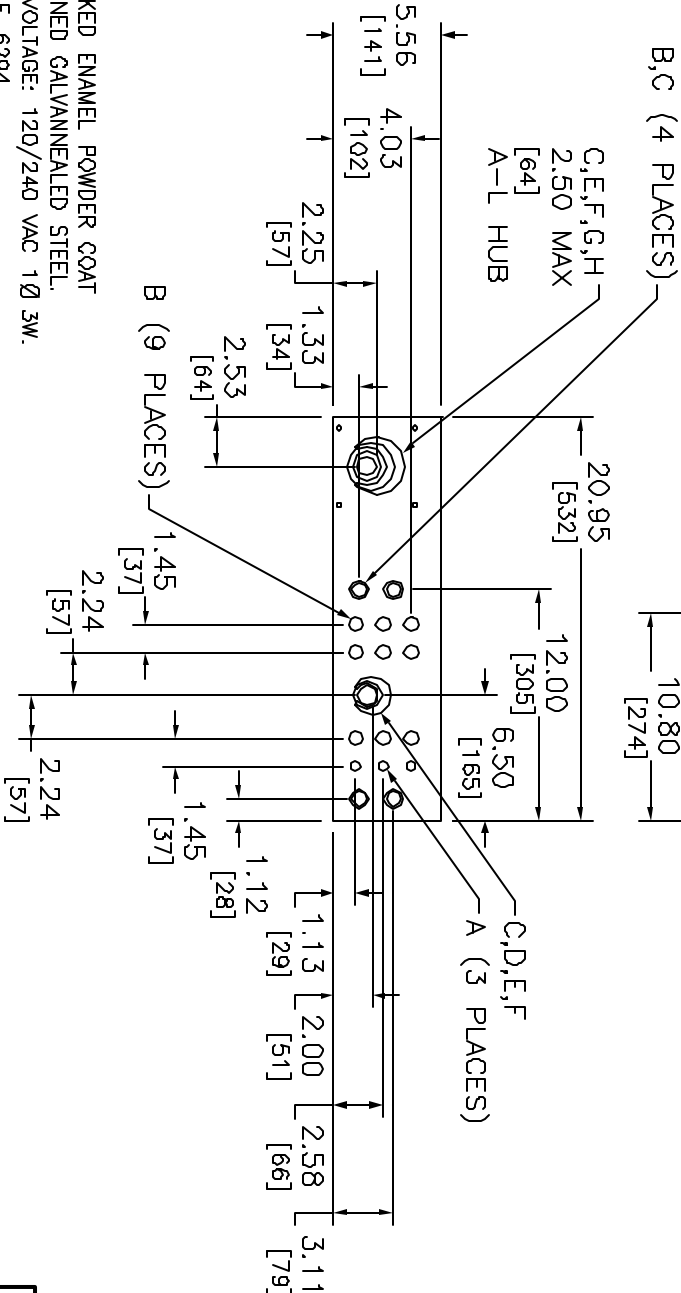

AMPERE RATING	FACTORY INSTALLED BYPASS TYPE	SHORT CIRCUIT CURRENT RATING	CATALOG NUMBER	SERIES	SPACES	MAXIMUM NUMBER OF SINGLE POLE HOM CIRCUITS	LINE SIDE PHASE & NEUTRAL LUGS (AWG/KCMIL)	LARGE BRANCH NEUTRAL AWG
200	NONE	10K	SC12L2005	M01	12	SEE ABOVE WIRING DIAGRAM	#4-250 CU/AL	#14-2/0 CU/AL
		22K	SC2040M2005		20	40		

NOTES:
FINISH - GRAY BAKED ENAMEL POWDER COAT
PAINT OVER CLEANED GALVANNEALED STEEL.
MAXIMUM SYSTEM VOLTAGE: 120/240 VAC 1Ø 3W.
UL LISTED - FILE E-6294
SUITABLE ONLY FOR USE AS SERVICE EQUIPMENT.
SUITABLE FOR UNDERGROUND/OVERHEAD SERVICE.
MEETS EUSERC SPECIFICATIONS.

COMBINATION SERVICE ENTRANCE DEVICES
RING TYPE
RAINPROOF NEMA TYPE 3R ENCLOSURE
SURFACE ONLY

