


# TILE READY<sup>®</sup> Double Curb Shower Pan Redi Base<sup>™</sup> Model 4248CDL



(42"D x 48"W - Center Drain, Curbs on 48" side & 42" left side)

SCALE: 1/10

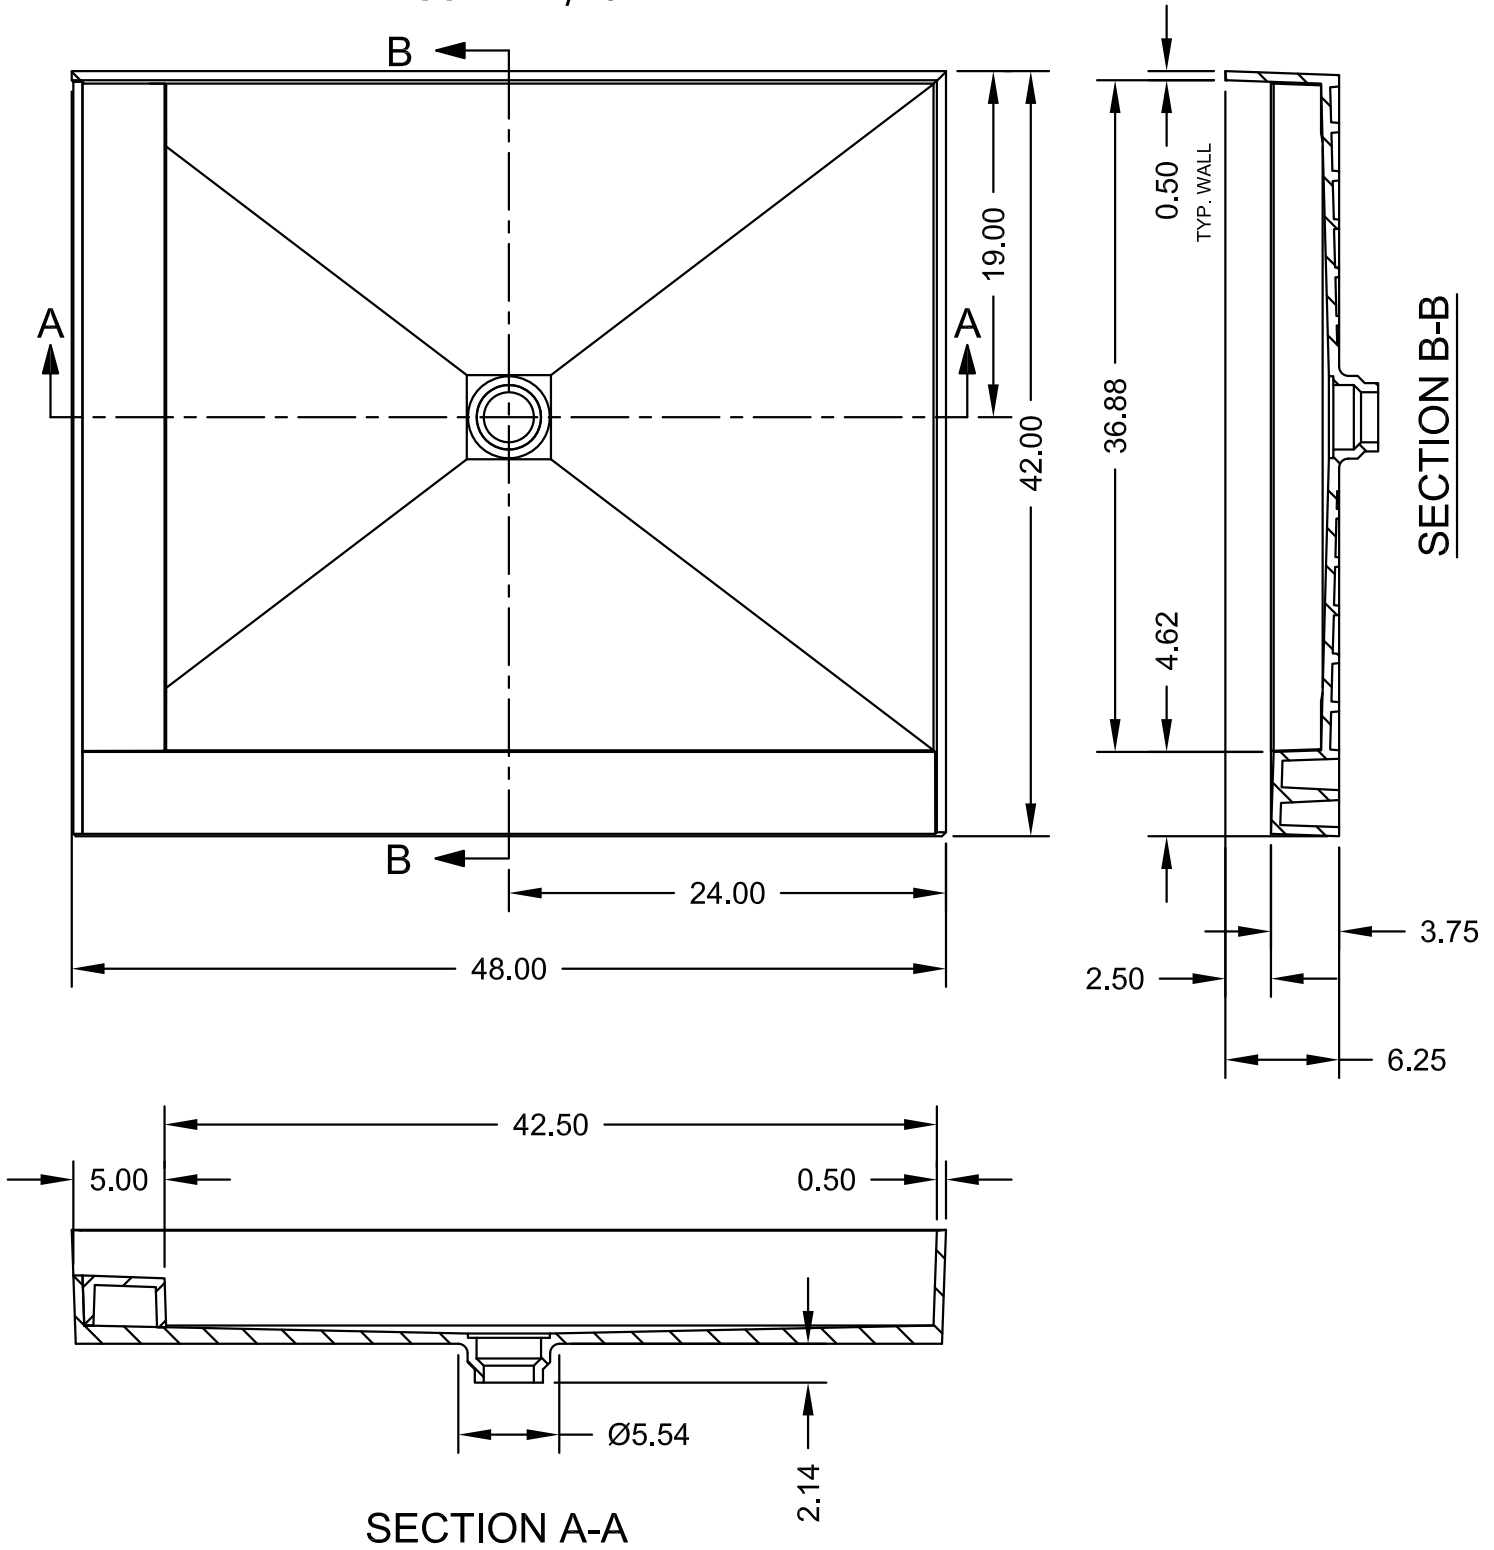

	ANSI Z124.1-95	ASTM F462-79
	ANSI Z124.2-95	B45.0-02
	ICC/ANSI A117.1.98	B45.5-02

Toll Free 800.232.6156 techsupport@tileredi.com  
 Tel: 954.323.0125  
 Fax: 954.344.8064 www.tileredi.com

