


TILE READY® Double Curb Shower Pan

Redi Base™ Model 4242CDL



(42"D x 42"W - Center Drain, Curbs on 42" side & 42" left side)

SCALE: 1/12

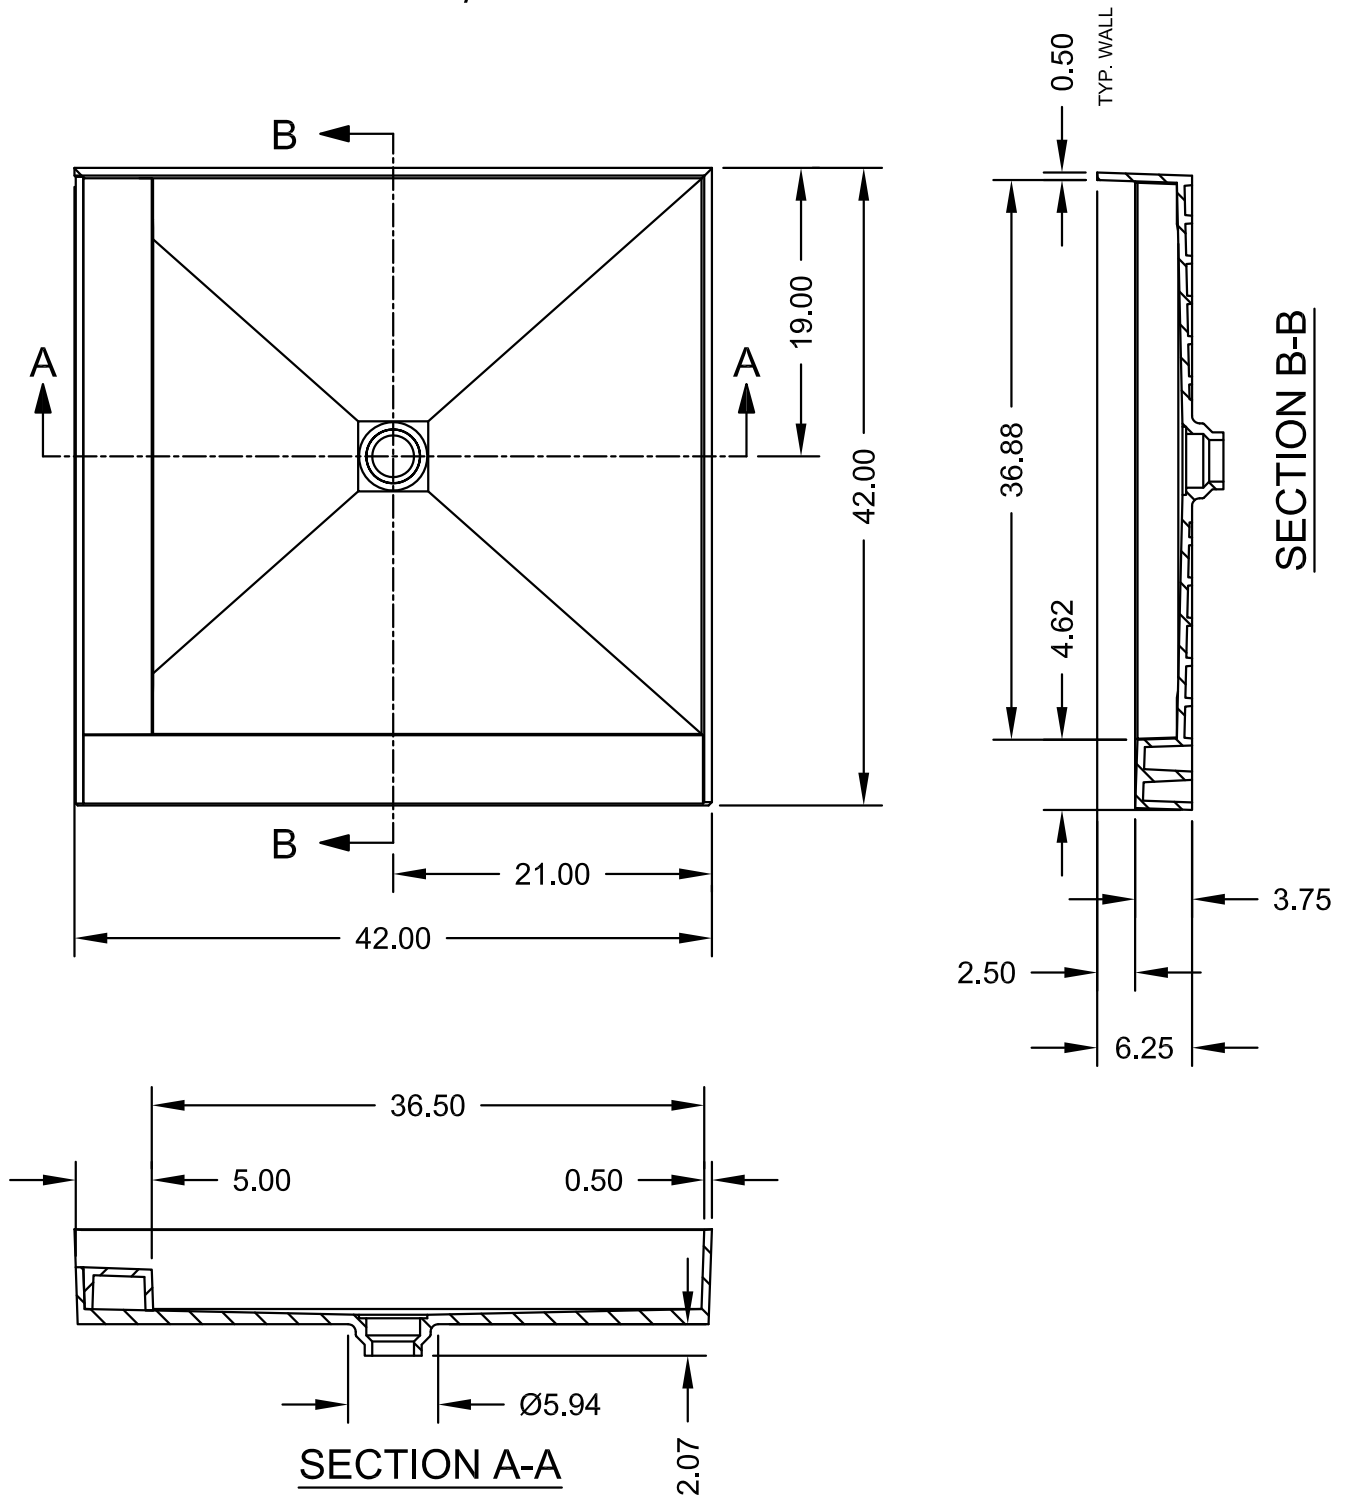

ANSI Z124.1-95
ANSI Z124.2-95
ICC/ANSI A117.1.98

ASTM F462-79
B45.0-02
B45.5-02

Toll Free 800.232.6156
Tel: 954.323.0125
Fax: 954.344.8064

techsupport@tileredi.com
www.tileredi.com

tile
redi

Perfection through Innovation