


# TILE READY<sup>®</sup> Double Curb Shower Pan Redi Base<sup>™</sup> Model 3636CDR

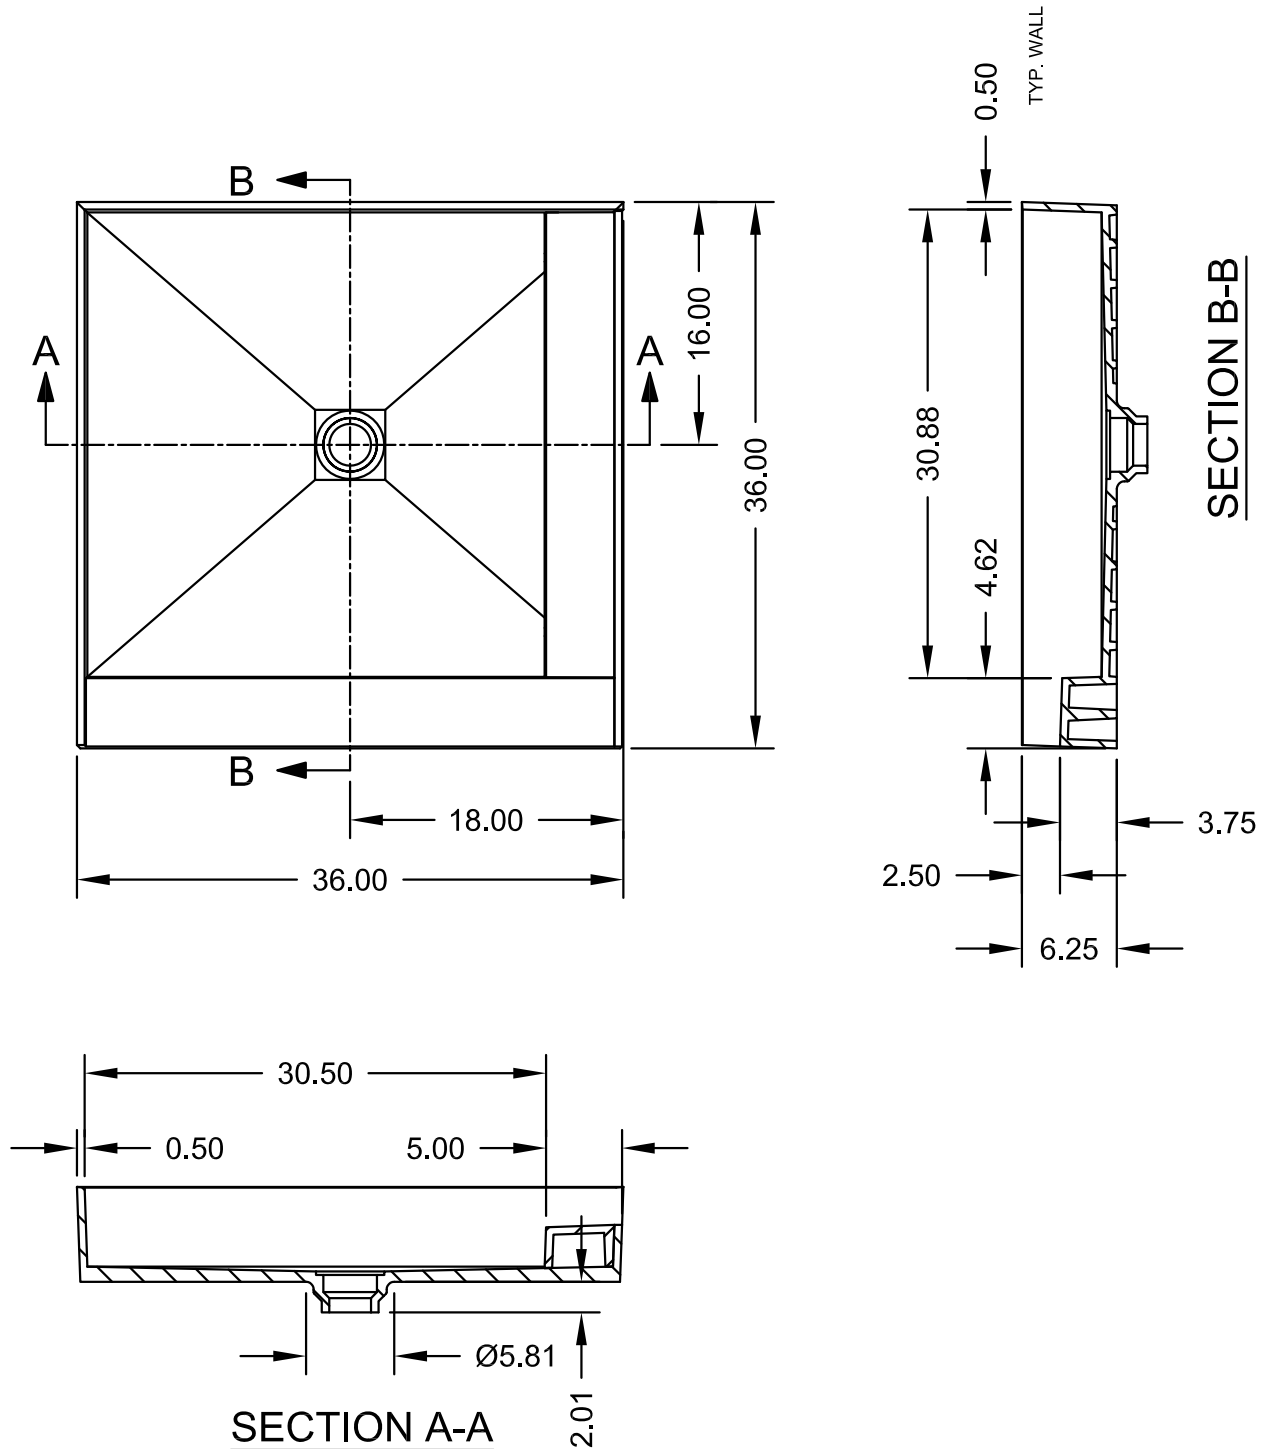

(36"D x 36"W - Center Drain, Curbs on 36" side & 36" right side)

SCALE: 1/12



ANSI Z124.1-95  
ANSI Z124.2-95  
ICC/ANSI A117.1.98

ASTM F462-79  
B45.0-02  
B45.5-02

Toll Free 800.232.6156  
Tel: 954.323.0125  
Fax: 954.344.8064

techsupport@tileredi.com  
www.tileredi.com

tile<sup>®</sup>  
redi  
Perfection through Innovation