



TILE READY® Double Curb Shower Pan

Redi Base™ Model 4266CDR



(42"D x 66"W - Center Drain, Curbs on 66" side & 42" right side)

SCALE: 1/12

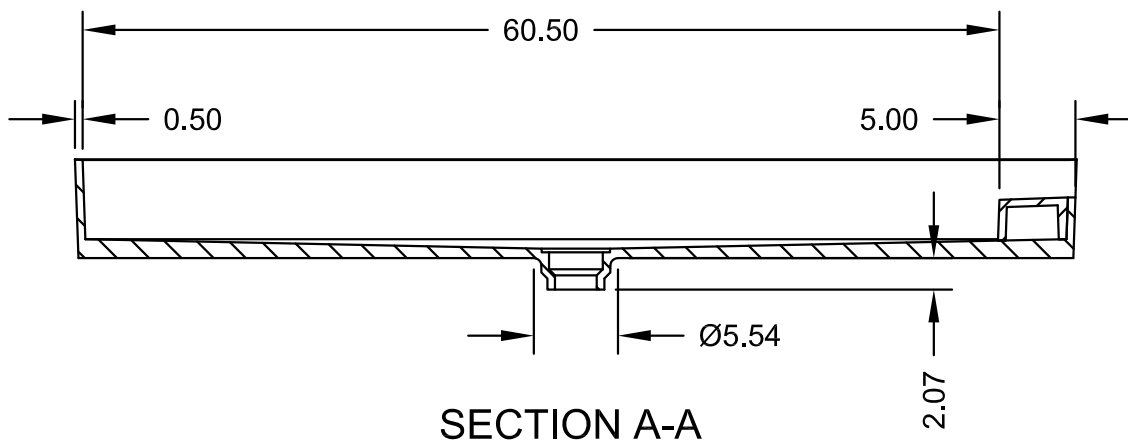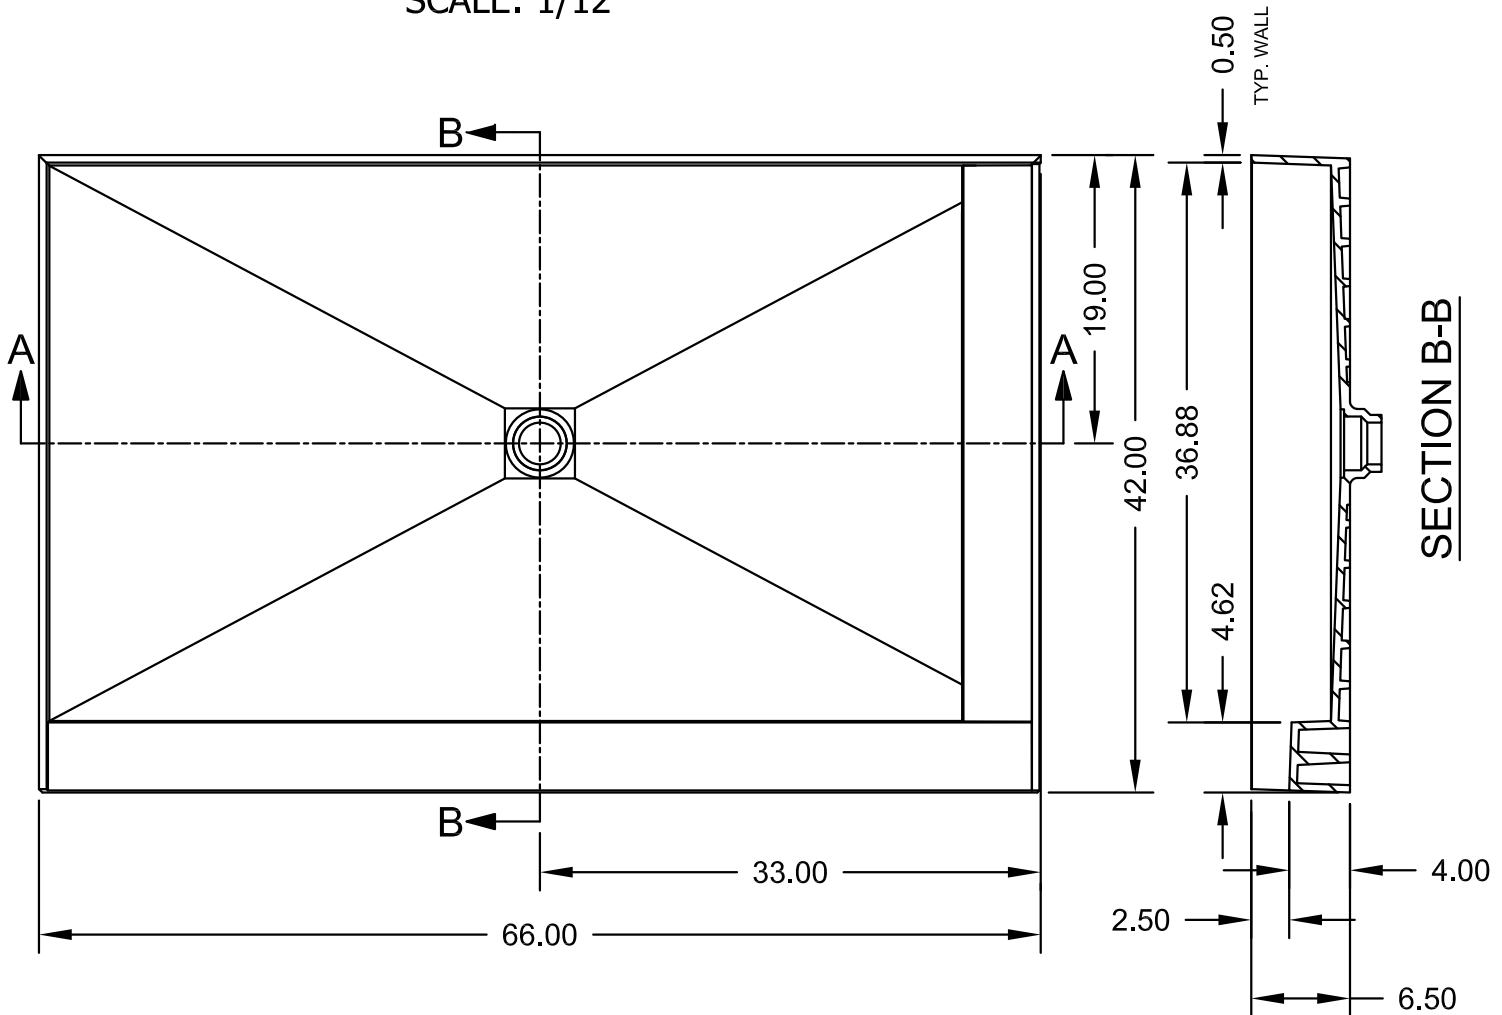

SECTION A-A



ANSI Z124.1-95
ANSI Z124.2-95
ICC/ANSI A117.1.98

ASTM F462-79
B45.0-02
B45.5-02

Toll Free 800.232.6156 techsupport@tileredi.com
Tel: 954.323.0125
Fax: 954.344.8064 www.tileredi.com

tile
redi®
Perfection through Innovation