




SD-FRLS05901** 48"*76"

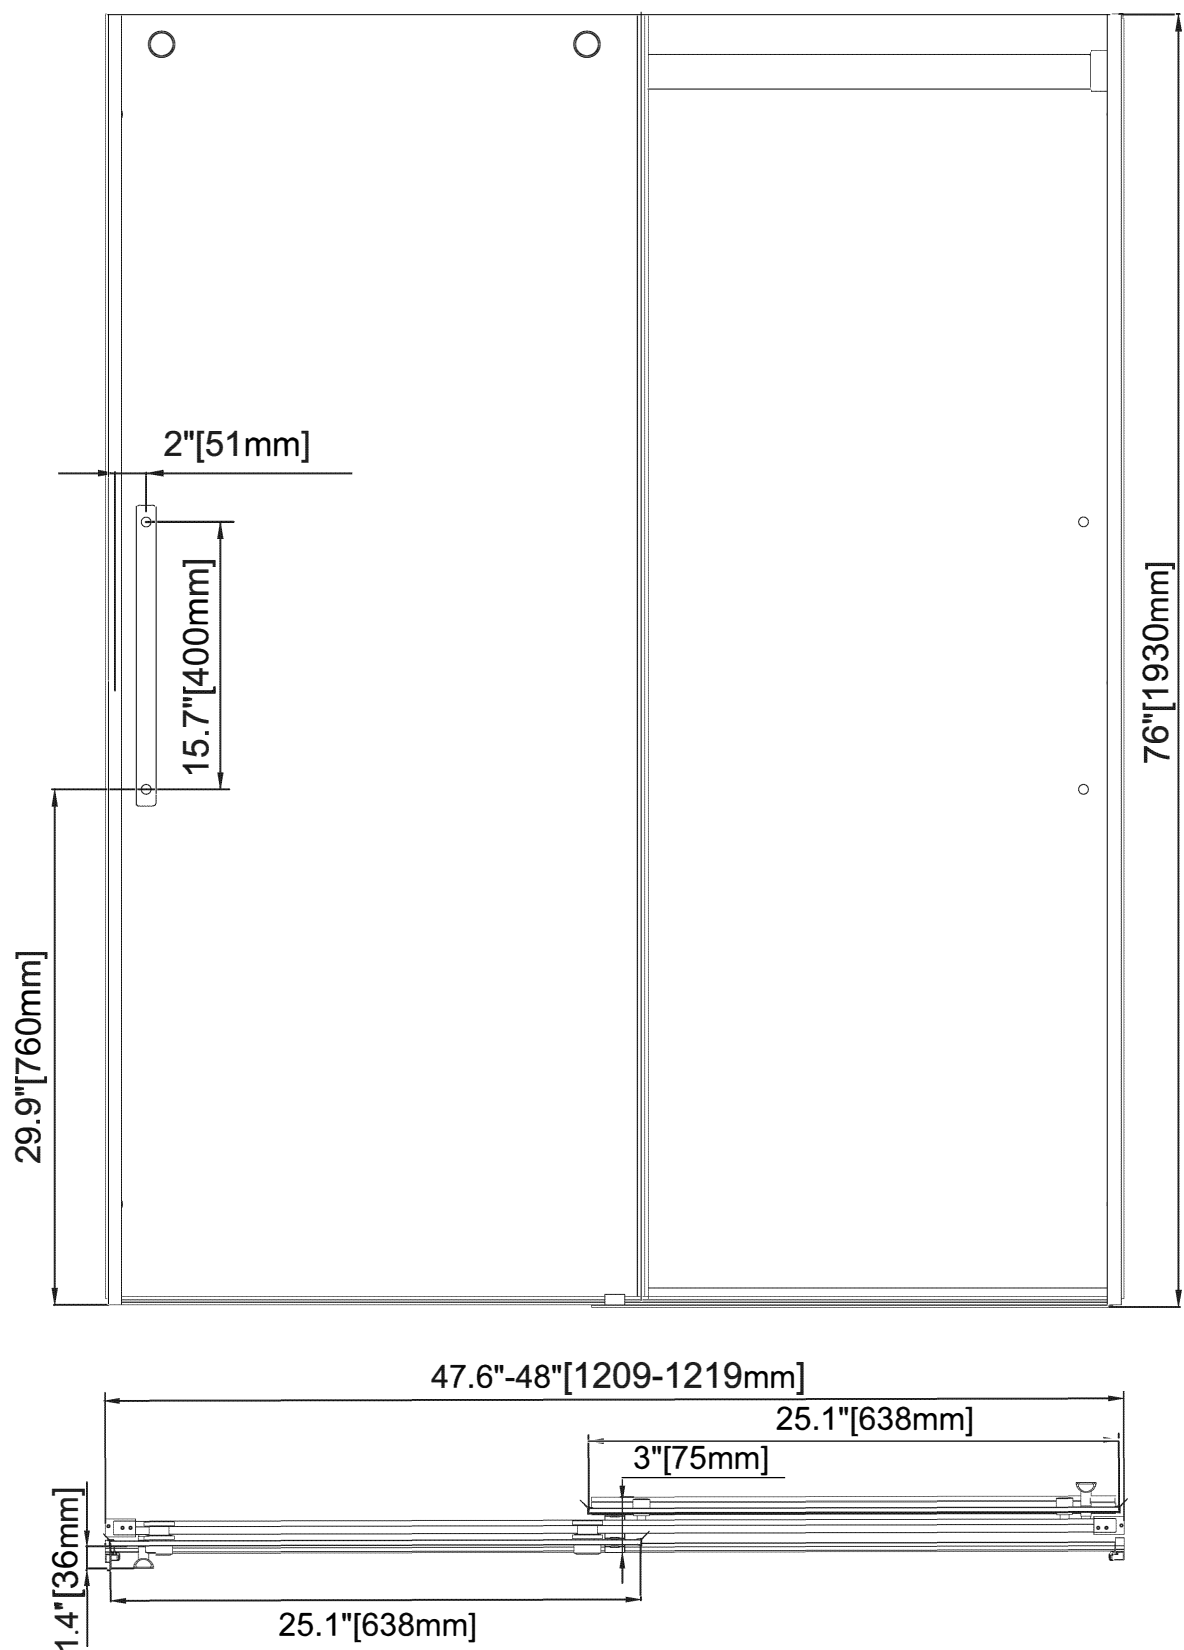

SD-FRLS05902** 60"*76"

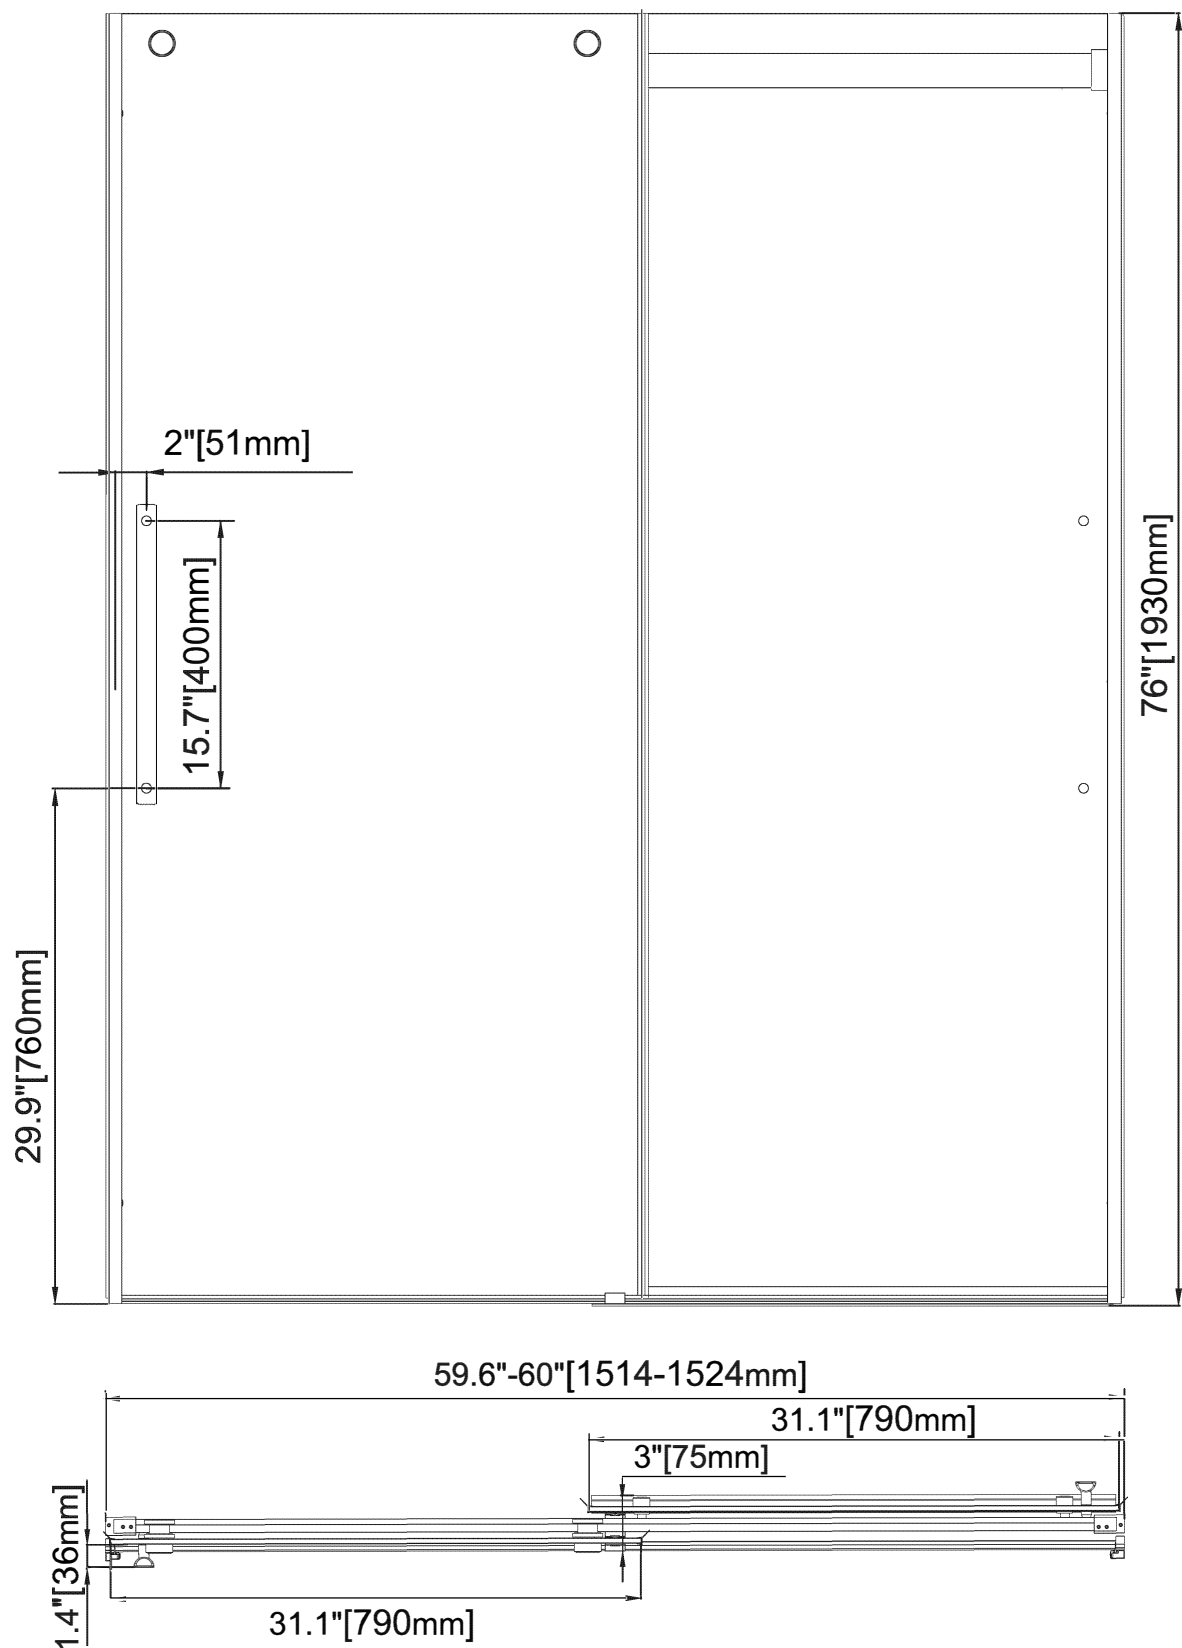


PART	DESCRIPTION	QUANTITY
A	Solid Surface Shower Base	1
B	Stainless Steel Drain Cover	1

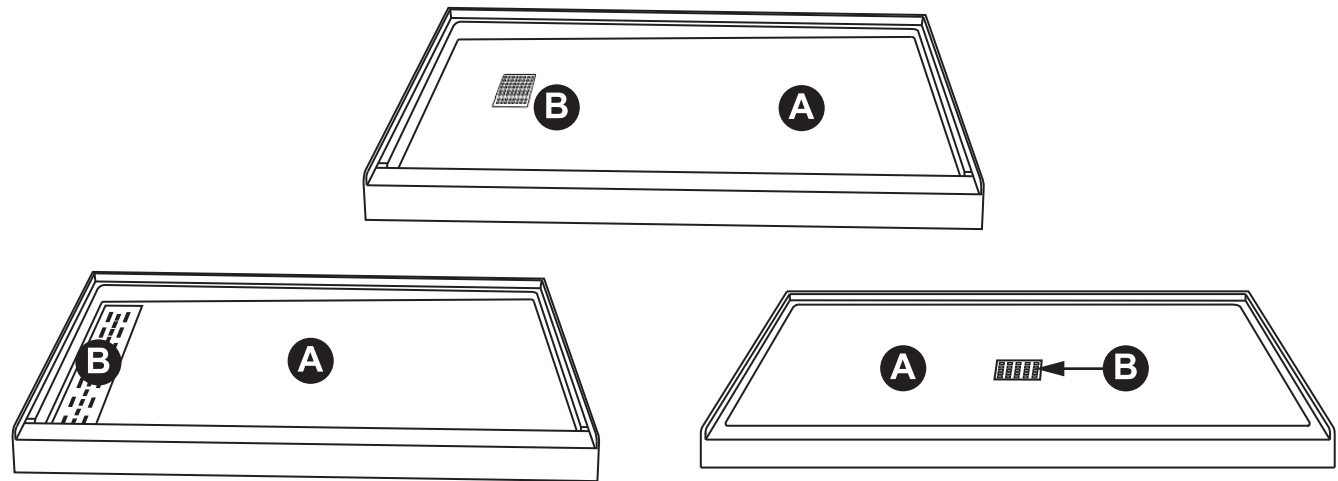

SHOWER FLOOR & DRAIN OPENING CONSTRUCTION DIMENSIONS

ITEM:	Nominal Sz.	Dim. A	Dim. B	Dim. C	Dim. D	Dim. E
SB-AZ103L	48" x 32"	48"	32"	4.375"	43.625"	15"
SB-AZ103R	48" x 32"	48"	32"	4.375"	43.625"	15"
SB-AZ101L	60" x 30"	60"	30"	8.48"	51.52"	14.07"
SB-AZ101R	60" x 30"	60"	30"	8.48"	51.52"	14.07"
SB-AZ102C	36" x 36"	36"	36"	18"	18"	15."
SB-AZ103C	48" x 32"	48"	32"	24"	24"	15.1"
SB-AZ101C	60" x 30"	60"	30"	30"	30"	15"
SB-AZ302L	60" x 30"	60"	30"	4.375"	55.630"	14.07"
SB-AZ302R	60" x 30"	60"	30"	4.375"	55.630"	14.07"
SB-AZ201C	60" x 32"	60"	32"	30"	30"	15.07"
SB-AZ303L	60" x 32"	60"	32"	4.375"	55.630"	15.07"
SB-AZ303R	60" x 32"	60"	32"	4.375"	55.630"	15.07"
SB-AZ106C	60" x 36"	60"	36"	30"	30"	17.07"
SB-AZ305L	60" x 36"	60"	36"	4.375"	55.630"	17.07"
SB-AZ305R	60" x 36"	60"	36"	4.375"	55.630"	17.07"

We can not anticipate every possible installation situation or condition. The variety of installations possible for this shower floor may require procedures other than those shown. Plan ahead to ensure that wall framework construction is correctly sized, plumb, and square.

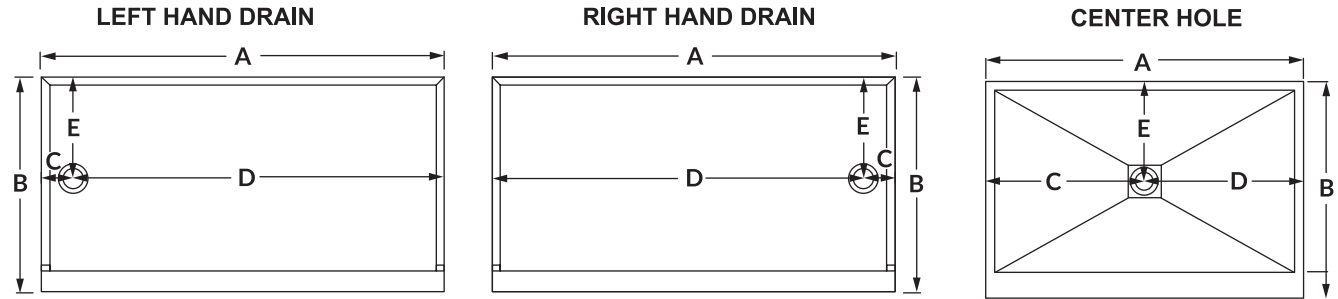

*Measurements are $\pm 1/8"$ and subject to change without notice

* Make sure the drain hole in the subfloor or slab is large enough (6" diameter recom mended) and aligns with the hole in the shower floor.