


SCALE: 1/12

**Product Features:**

- .Integrated 2" PVC drain (adaptable to cast iron and ABS)
- .Integrated curb with structural ribbing
- .6" Splash Walls
- .Floor pre-pitched 1/4" per foot to drain
- .Tile set directly on pan surface
- .No mud setting or hot mopping required
- .Round polished adjustable drain plate (square plates available)

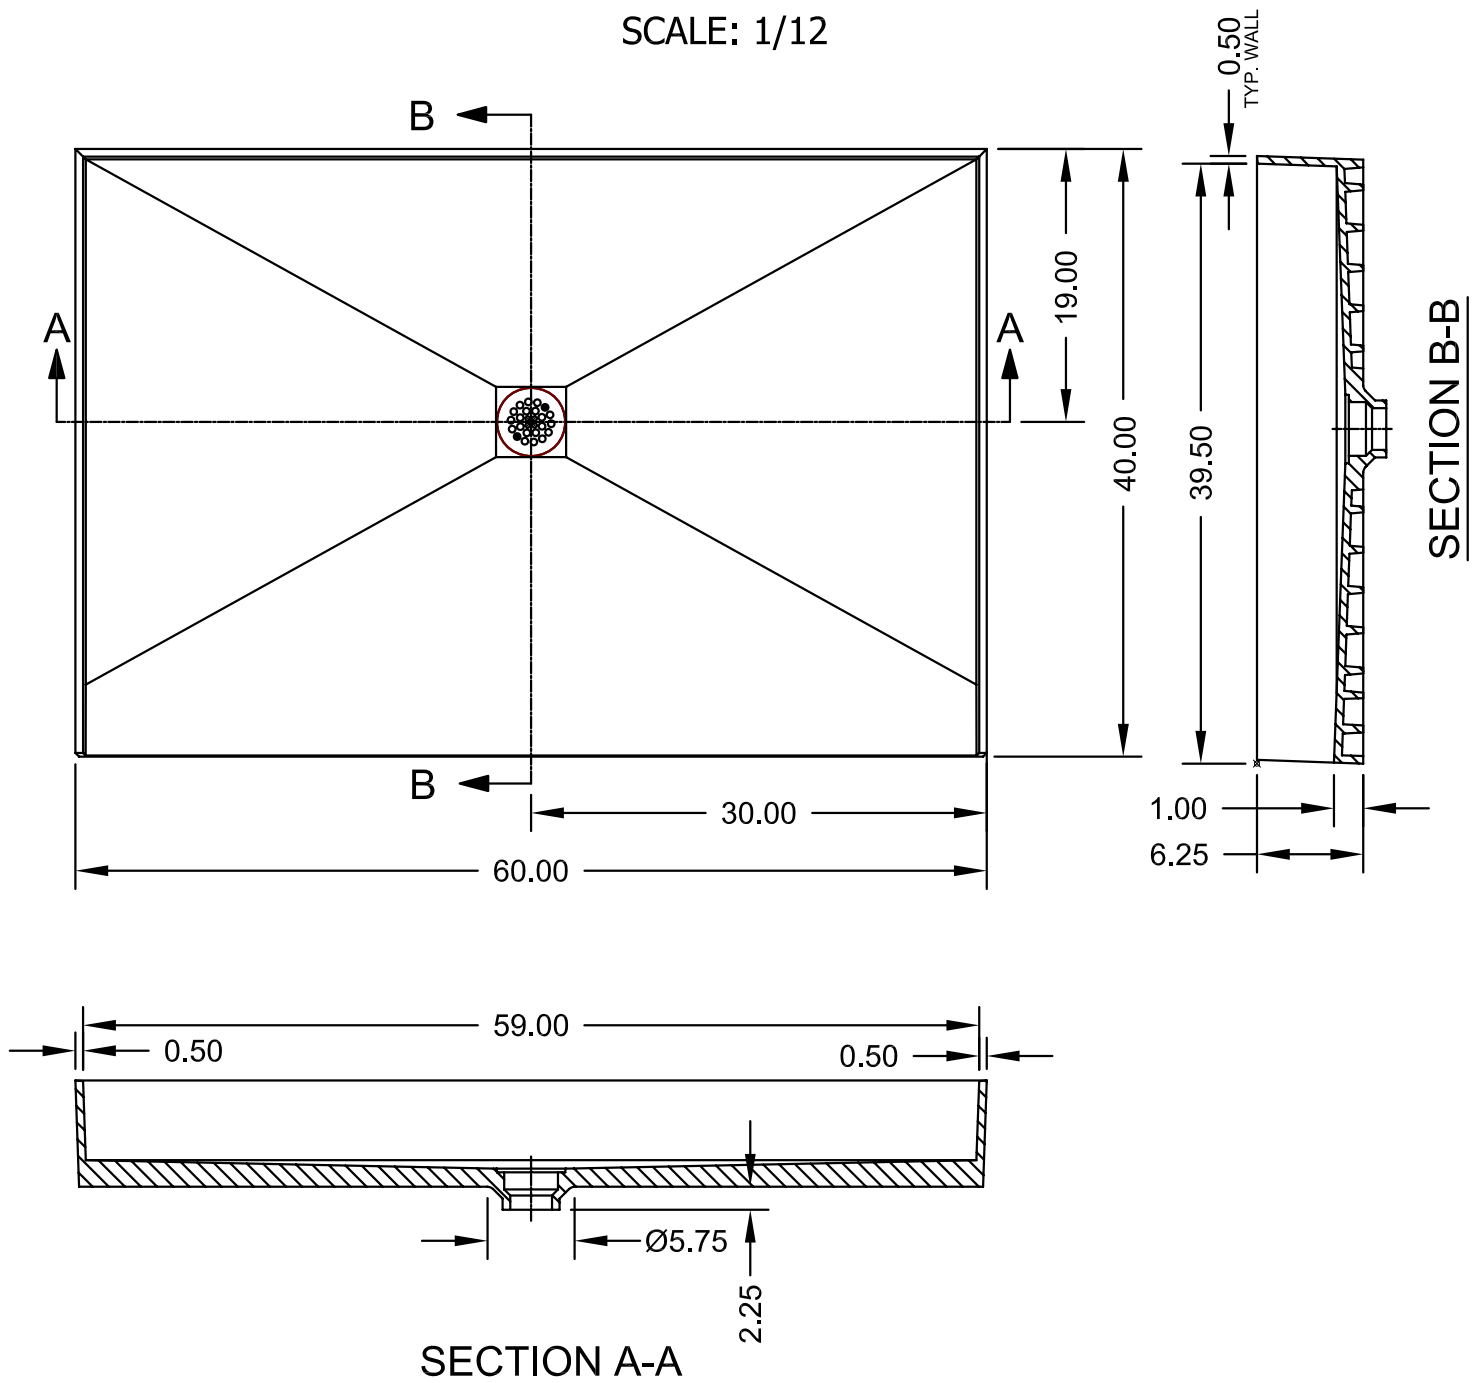

ANSI Z124.1-95    ASTM F462-79  
 ANSI Z124.2-95    B45.0-02  
 ICC/ANSI A117.1.98    B45.5-02

Toll Free 800.232.6156    techsupport@tileredi.com  
 Tel: 954.323.0125  
 Fax: 954.344.8064    www.tileredi.com

**tileredi®**  
 Perfection through Innovation