


TILE READY[®] Double Curb Shower Pan Redi Base[™] Model 3636CDL

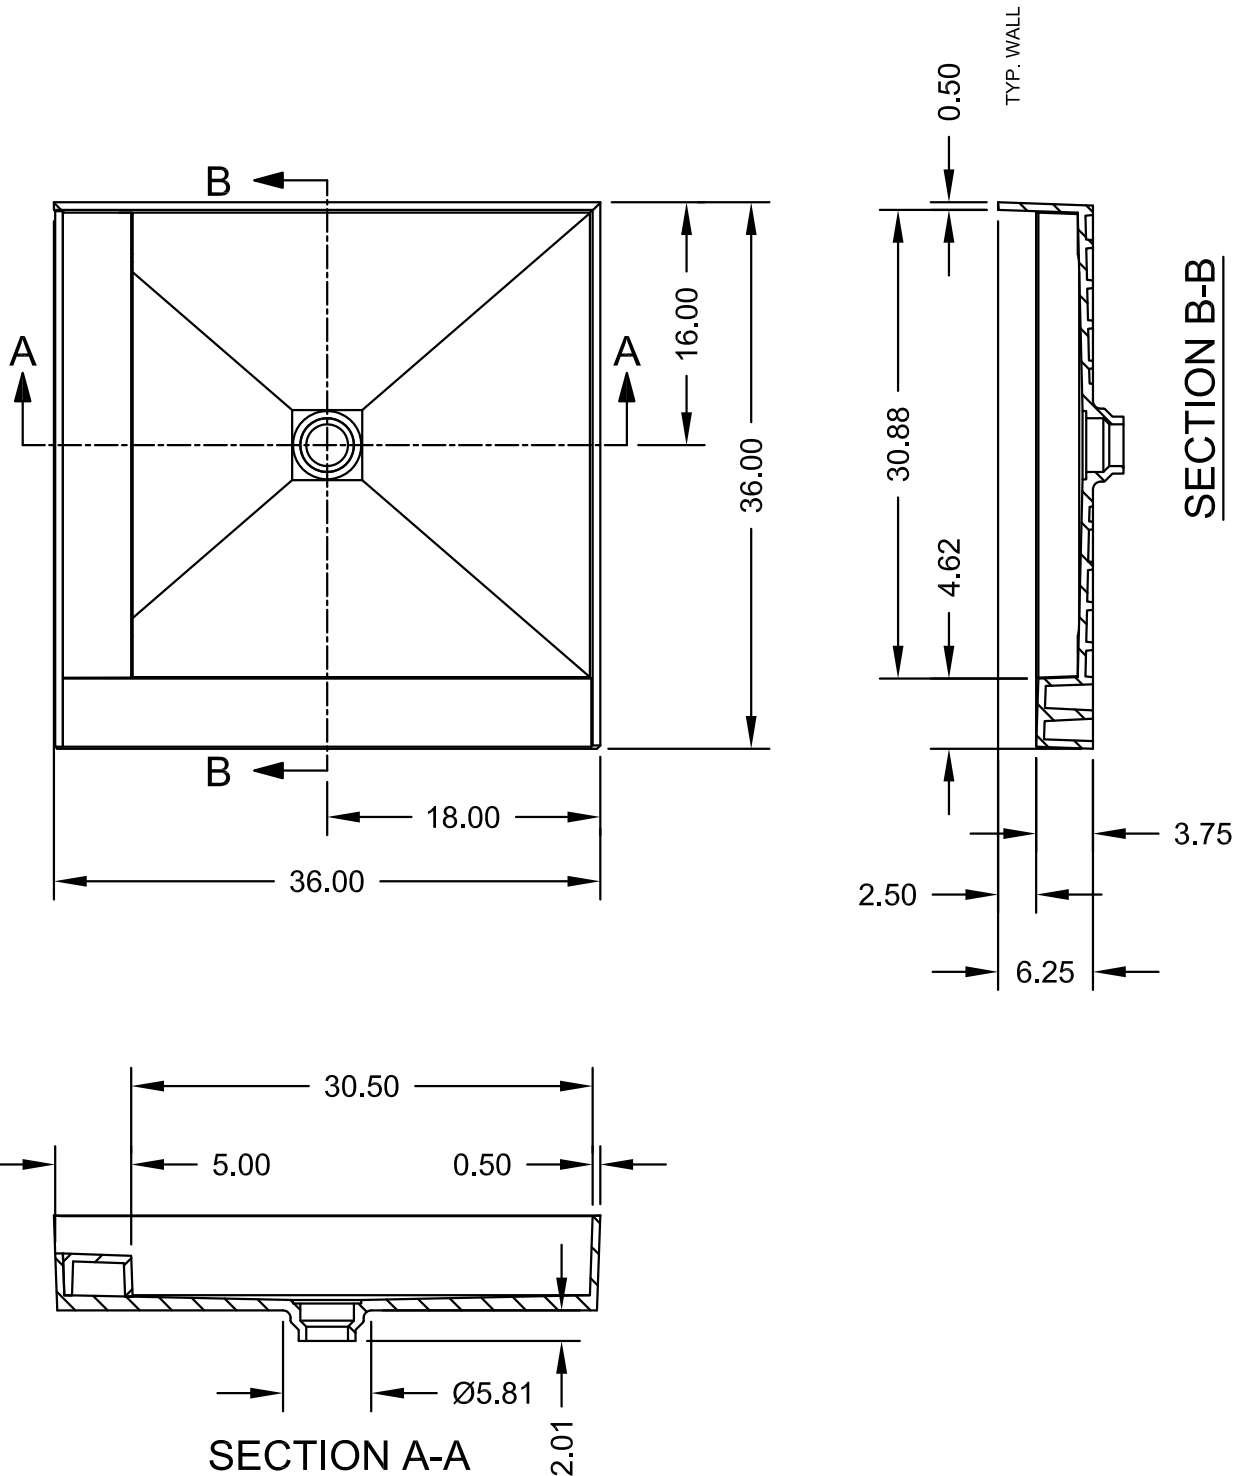

(36"D x 36"W - Center Drain, Curbs on 36" side & 36" left side)

SCALE: 1/12



ANSI Z124.1-95
ANSI Z124.2-95
ICC/ANSI A117.1.98

ASTM F462-79
B45.0-02
B45.5-02

Toll Free 800.232.6156
Tel: 954.323.0125
Fax: 954.344.8064

techsupport@tileredi.com
www.tileredi.com

tile[®]
redi
Perfection through Innovation