



Bi-Fold Door Sizing Chart

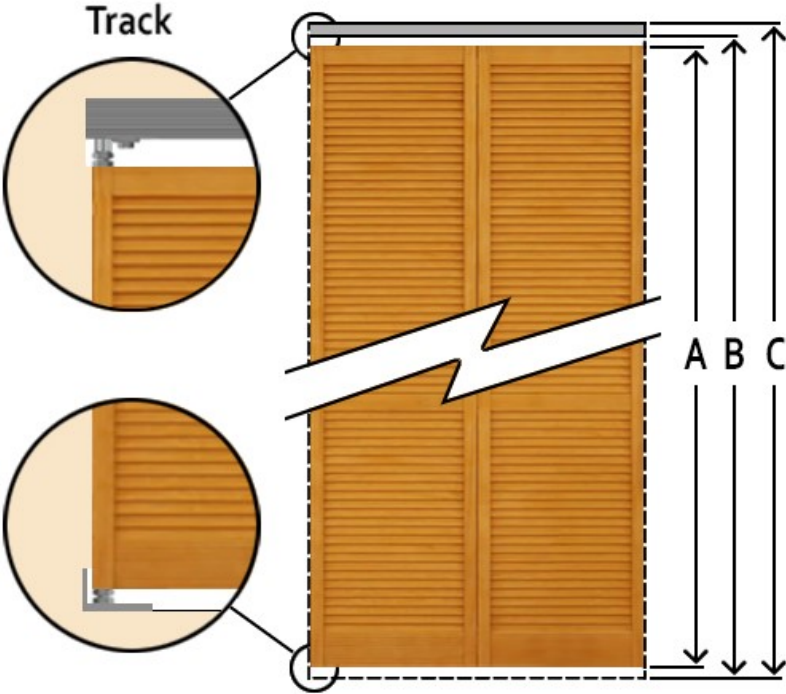

Fit opening height

A	B	C
Actual Height	Fit Opening Height (Daylight)	Fit Opening Height + Track
78 3/4" 2000 mm	80" 2032 mm	80 11/16" 2049 mm
82 3/4" 2102 mm	84" 2134 mm	84 11/16" 2150 mm
94 1/2" 2400 mm	96" 2432 mm	96 7/16" 2450 mm

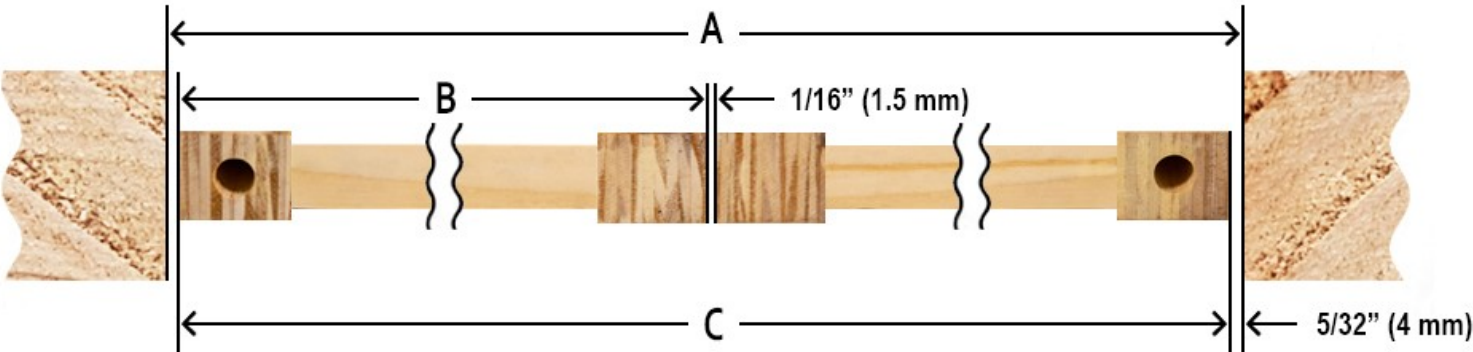

Actual Width

A mm	24" 610	28" 711	30" 762	32" 813	36" 914
B mm	11 13/16" 300	13 13/16" 351	14 13/16" 376	15 13/16" 401	17 13/16" 452
C mm	23 11/16" 602	27 11/16" 703	29 11/16" 764	31 11/16" 805	35 11/16" 906