


2		1		
REV	CHG DATE	DESCRIPTION	ECN	ENGR

BUB #	PART NUMBER	DESCRIPTION	QTY
1	91895680	SCREW 1/4 - 20 X .75	4
2	E100309	NIPPLE M-M 1/4 NPT X 30MM	1
3	E100594	RESTRAINT POWER CORD 14/3 SJT	4
4	E100740	NUT HEX COMPRESSION 1/4" OD TUBE	2
5	E100898	Valve, Check, 90 DEG RIGHT (external threaded return line port)	1
6	E101463	FERRULE 1/4" OD TUBING	2
7	E101968	MANIFOLD HOSE M X M 1/4 NPT FITTING RUBBER	1
8	E102020	Screw,#8 Sems 4mm x 20mm, Black Zn	4
9	E102025	PR TUBE SAC218HPP	1
10	E102595	VALVE, SAFETY 1/4 NPT 150 PSI	1
11	E102745	Switch,125 PSI 4X4 NPT Base, RH ported, 90return, 16Ga. SJT	1
12	E103745	GAUGE, 38MM, 125 RED LINE, 250MAX, 9 O'CLOCK 1/4NPT	1
13	E104668	Hose, Outlet SS Braided Flex (Head to Check Vlv) (STAFDA F35SS/Roll Cage)	1
14	E106954	AIR FILTER ASSY PLASTIC	1
15	E107047	DRAIN VALVE 1/4 TURN SMALL	1
16	E108625	NUT HEX FLANGE M6 X 1.0 NYLON INSERT	4
17	E109269	ISOLATOR 4G HC	4
18	E110726	Q2.0 SILENT PUMP	1
19	E110773	MANIFOLD ASSY W/ PANEL SAC218HPP	1
20	E110776	PLATE, MOUNTING, SAC218HPP	1
21	E110782	ISOLATOR PUMP W/ BOLT	4
22	E110784	ELBOW 90 1/4MNPT X 3/8 MALE COMP	1
23	E110785	Cover, Metal Capacitor	1
24	E110786	Capacitor, Starting (quit compressor 90°F) for Metal covered application	1
25	E110787	Power Cord, 14AWG SJT 3 Wire 6 Ft with Cleat	1
26	E110790	ASSY TANK / FRAME WELDMENT 2G SILENT COMP.	1
27	E110842	GRIP, HANDLE POWERMATE RUBBER	1

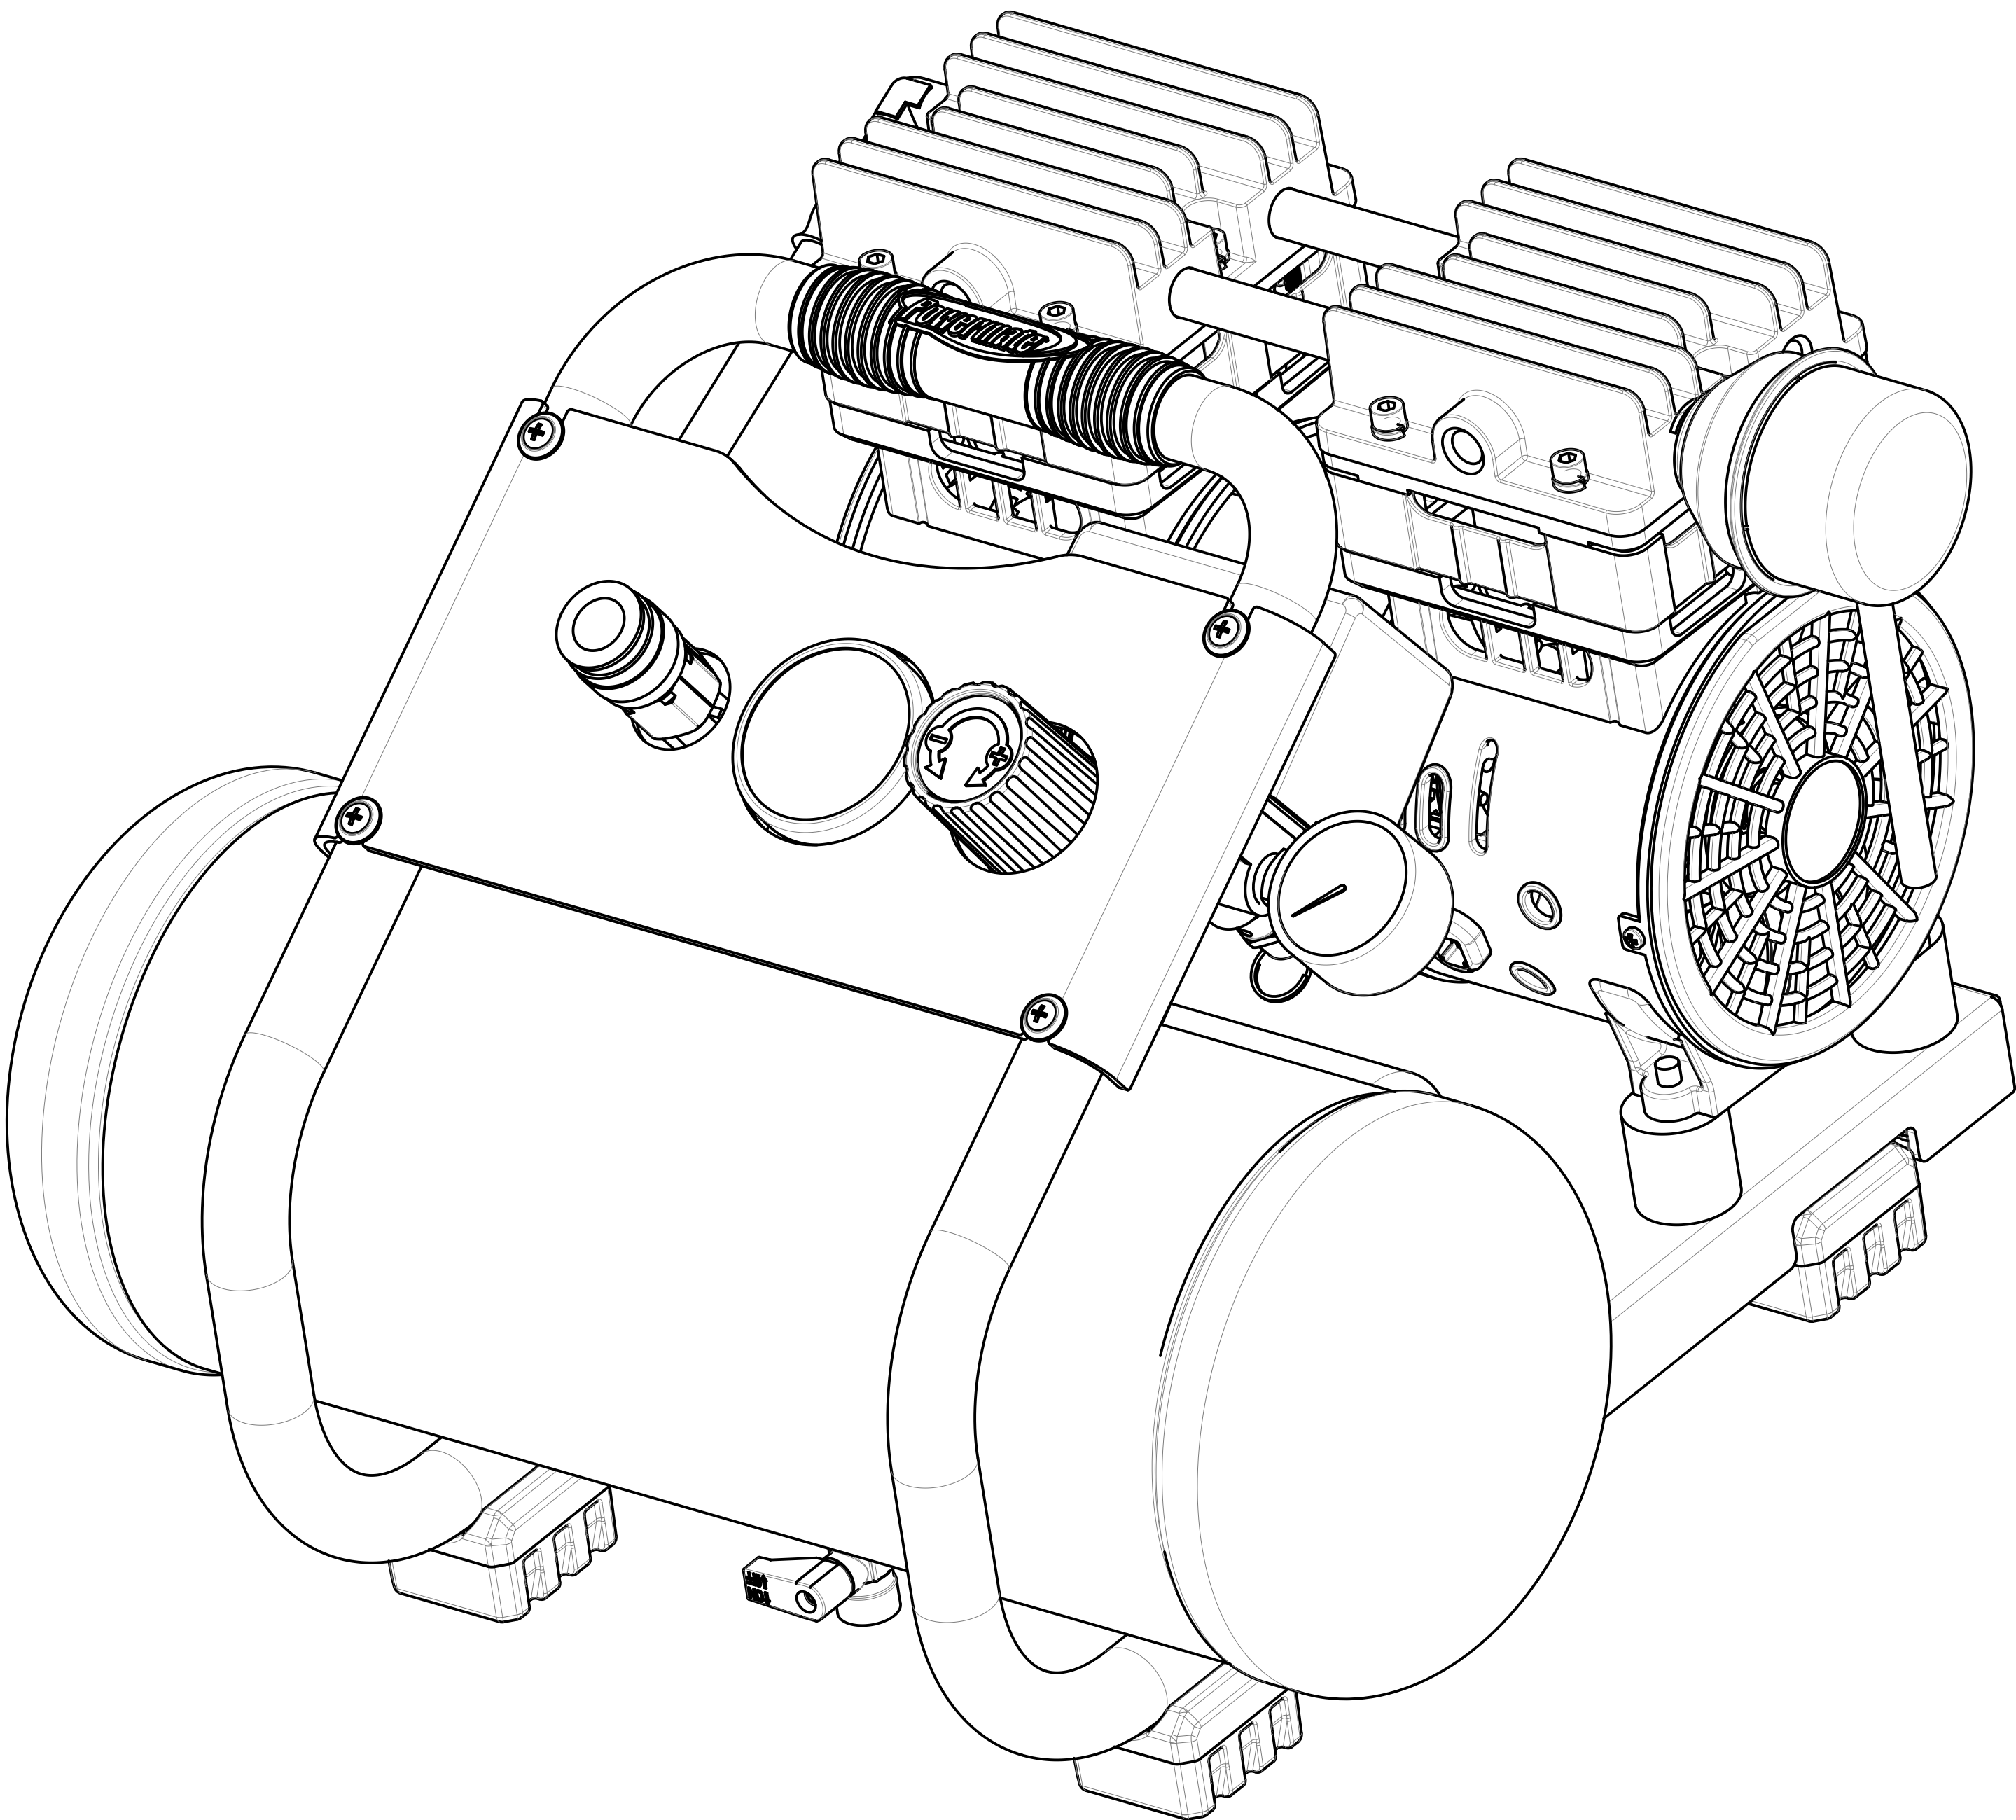


NOTES:

I. PAINT: POWERMATE RED. PAINT ALL PARTS POWERMATE RED EXCEPT FOR MANIFOLD COVER.

MANIFOLD COVER TO BE PAINTED GLOSS BLACK.

2. REGULATOR KNOB: KNOB COLOR = BLACK

THIS DRAWING CONTAINS CONFIDENTIAL AND TRADE SECRET INFORMATION AND IS THE PROPERTY OF MINISTAR TECHNOLOGIES, INC. AND IS LOANED TO RECIPIENT IN CONFIDENCE. THE RECIPIENT'S ACCEPTANCE AND RETENTION OF THE DRAWING ACCEPTS THE DRAWING IN CONFIDENCE AND AGREES TO KEEP IT SECURE EXCEPT AS AUTHORIZED BY WRITING FROM MINISTAR TECHNOLOGIES, INC. IT WILL NOT USE THE DRAWING OR ANY COPY THEREOF FOR THE COMPETITIVE MARKET. THE RECIPIENT SHALL DESTROY IT WHEN NO LONGER NEEDED; IT CANNOT COPY THE DRAWING; IT CANNOT DISCLOSE TO OTHERS WITHOUT THE WRITTEN CONSENT OF MINISTAR TECHNOLOGIES, INC.; IT SHALL RETURN IT IMMEDIATELY UPON COMPLETION OF THE NEED TO REVIEW THE DRAWING, OR UPON DEMAND, RETURN ALL COPIES THEREOF, AND ALL MATERIAL CORRESPONDENCE THEREFROM.						TOLERANCE UNLESS OTHERWISE SPECIFIED		REVISED BY DATE 15-Jun-17			
						SCALE: 1:4		CFO ORDER NUMBER		DRAWING NUMBER	
						X : X : ± Y : Y : ± Z : Z : ± ANGLES :		DATE RELEASED TO: 017-0138		INDUSTRIES, LLC Jackson, TN	
						ALL DIMENSION mm		TITLE ASSY, SCAC218HPP, 2GAL SILENT			
						DO NOT SCALE DRAWING		SOW		BOM NO. E107788	
TOLUING DEVIATION						MODEL NO. C101788		PLOT DATE 15-JUN-17		1 of 3	

