



Square Linear Drain Installation

For Wood Slab

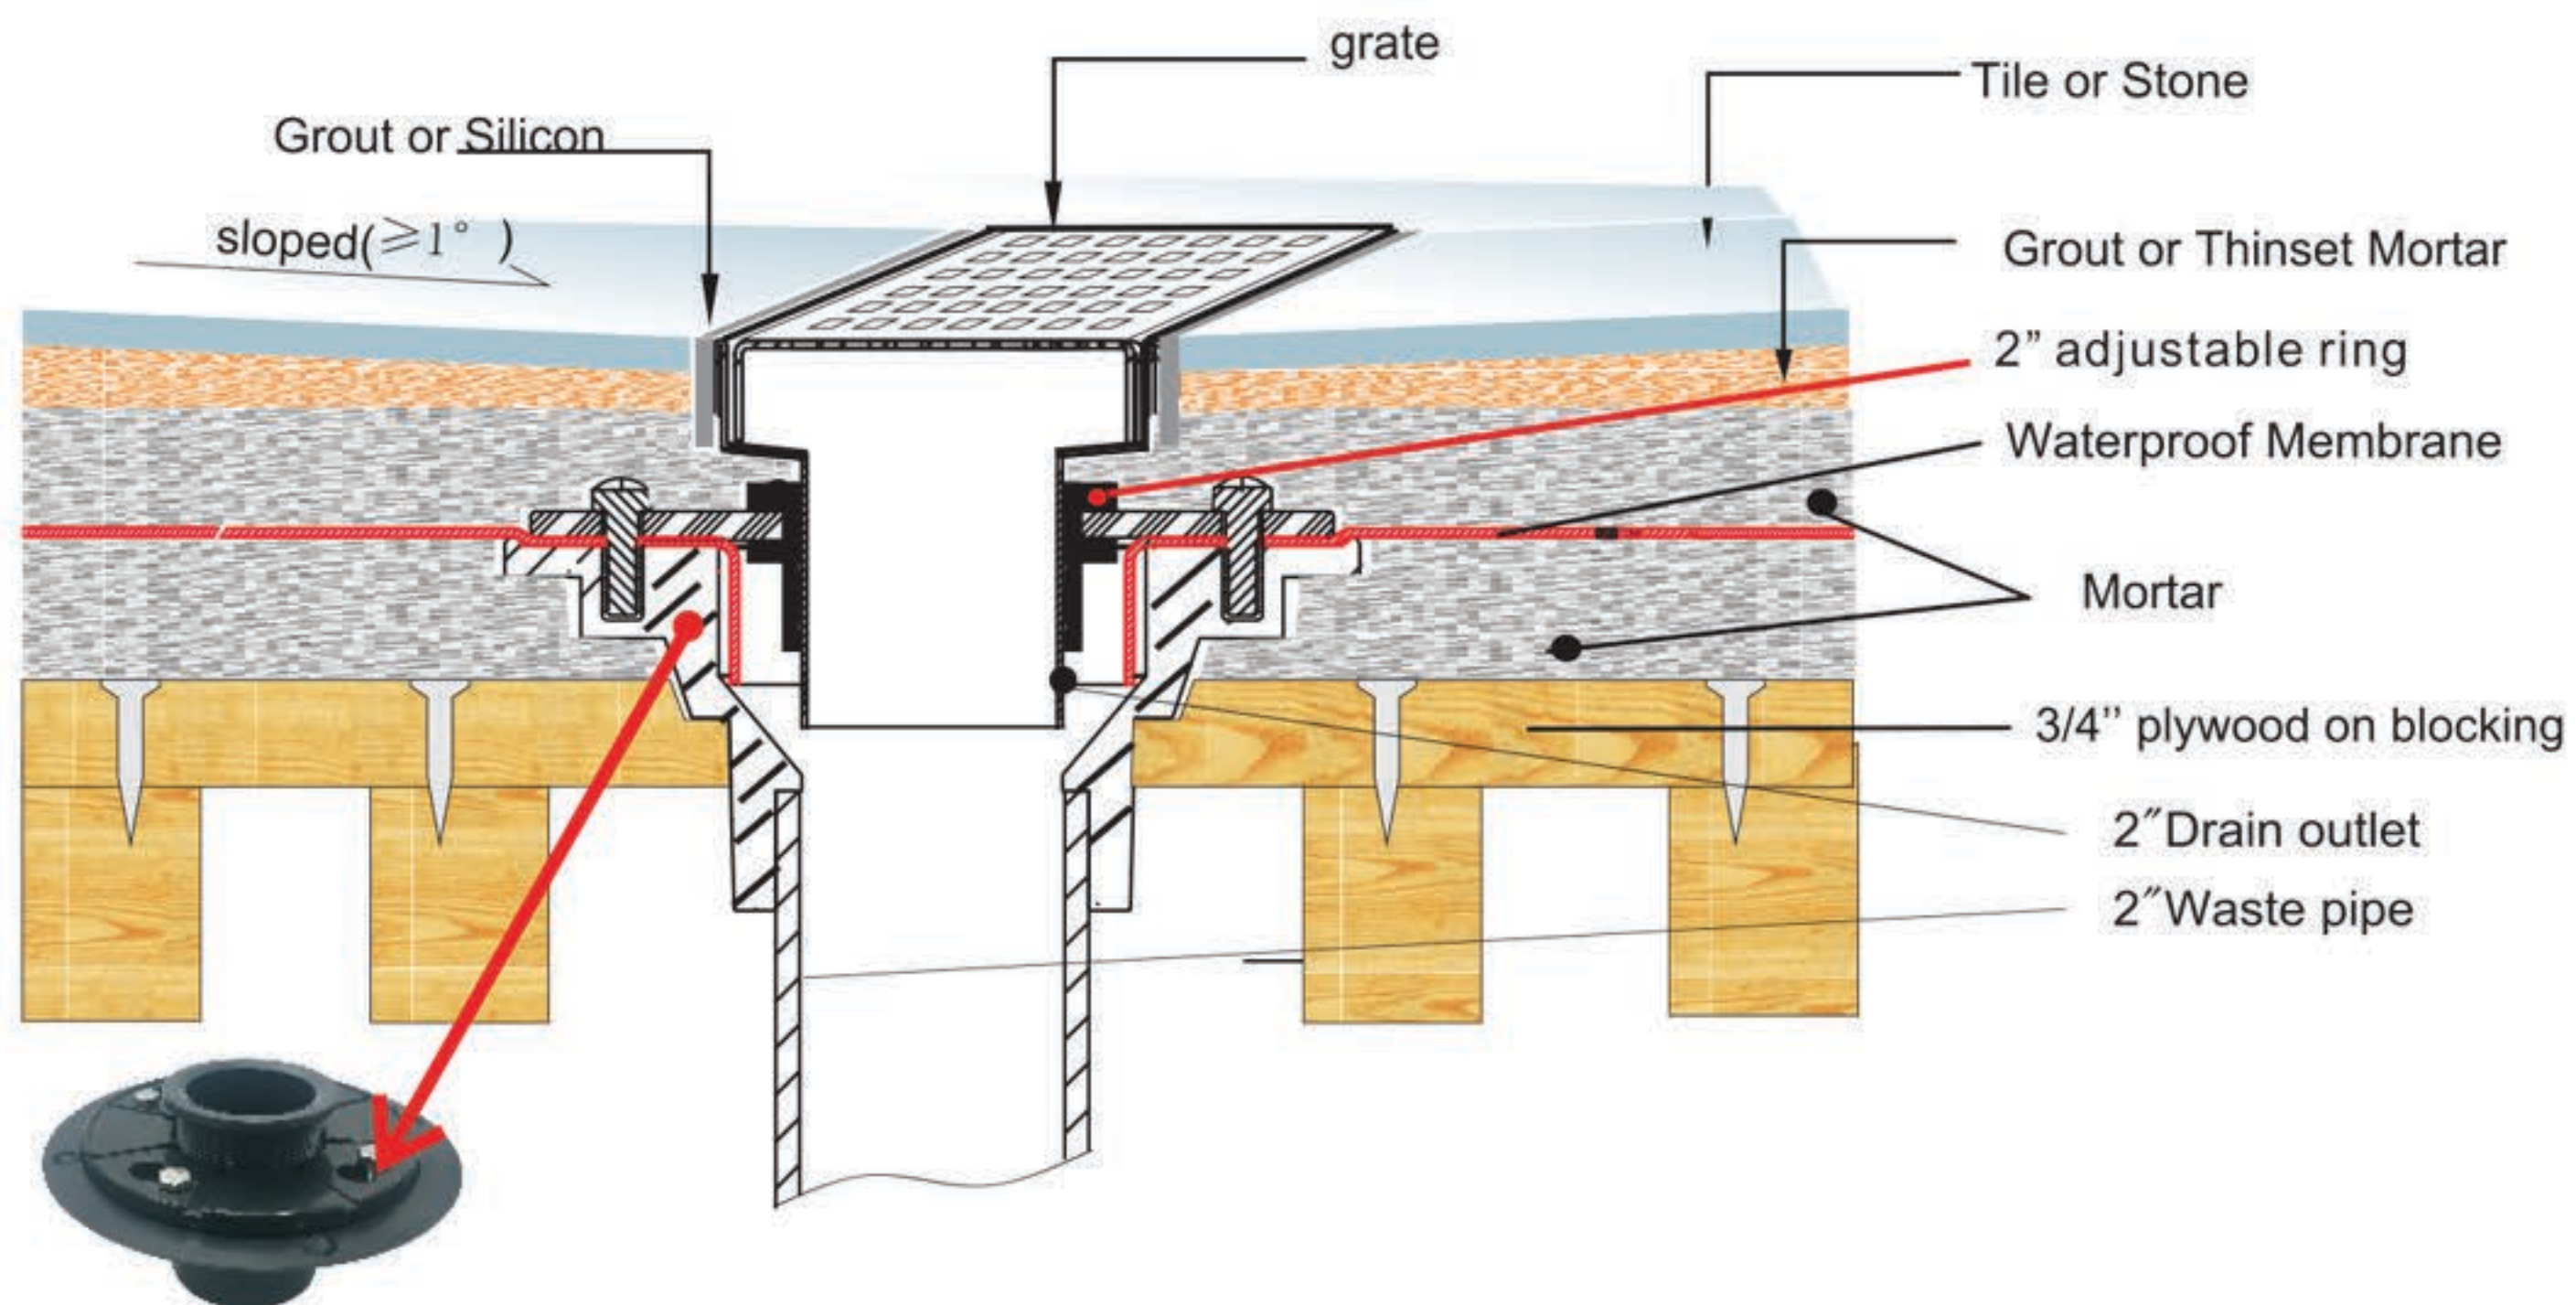

Subdrain flange with adjustable ring

Main step:

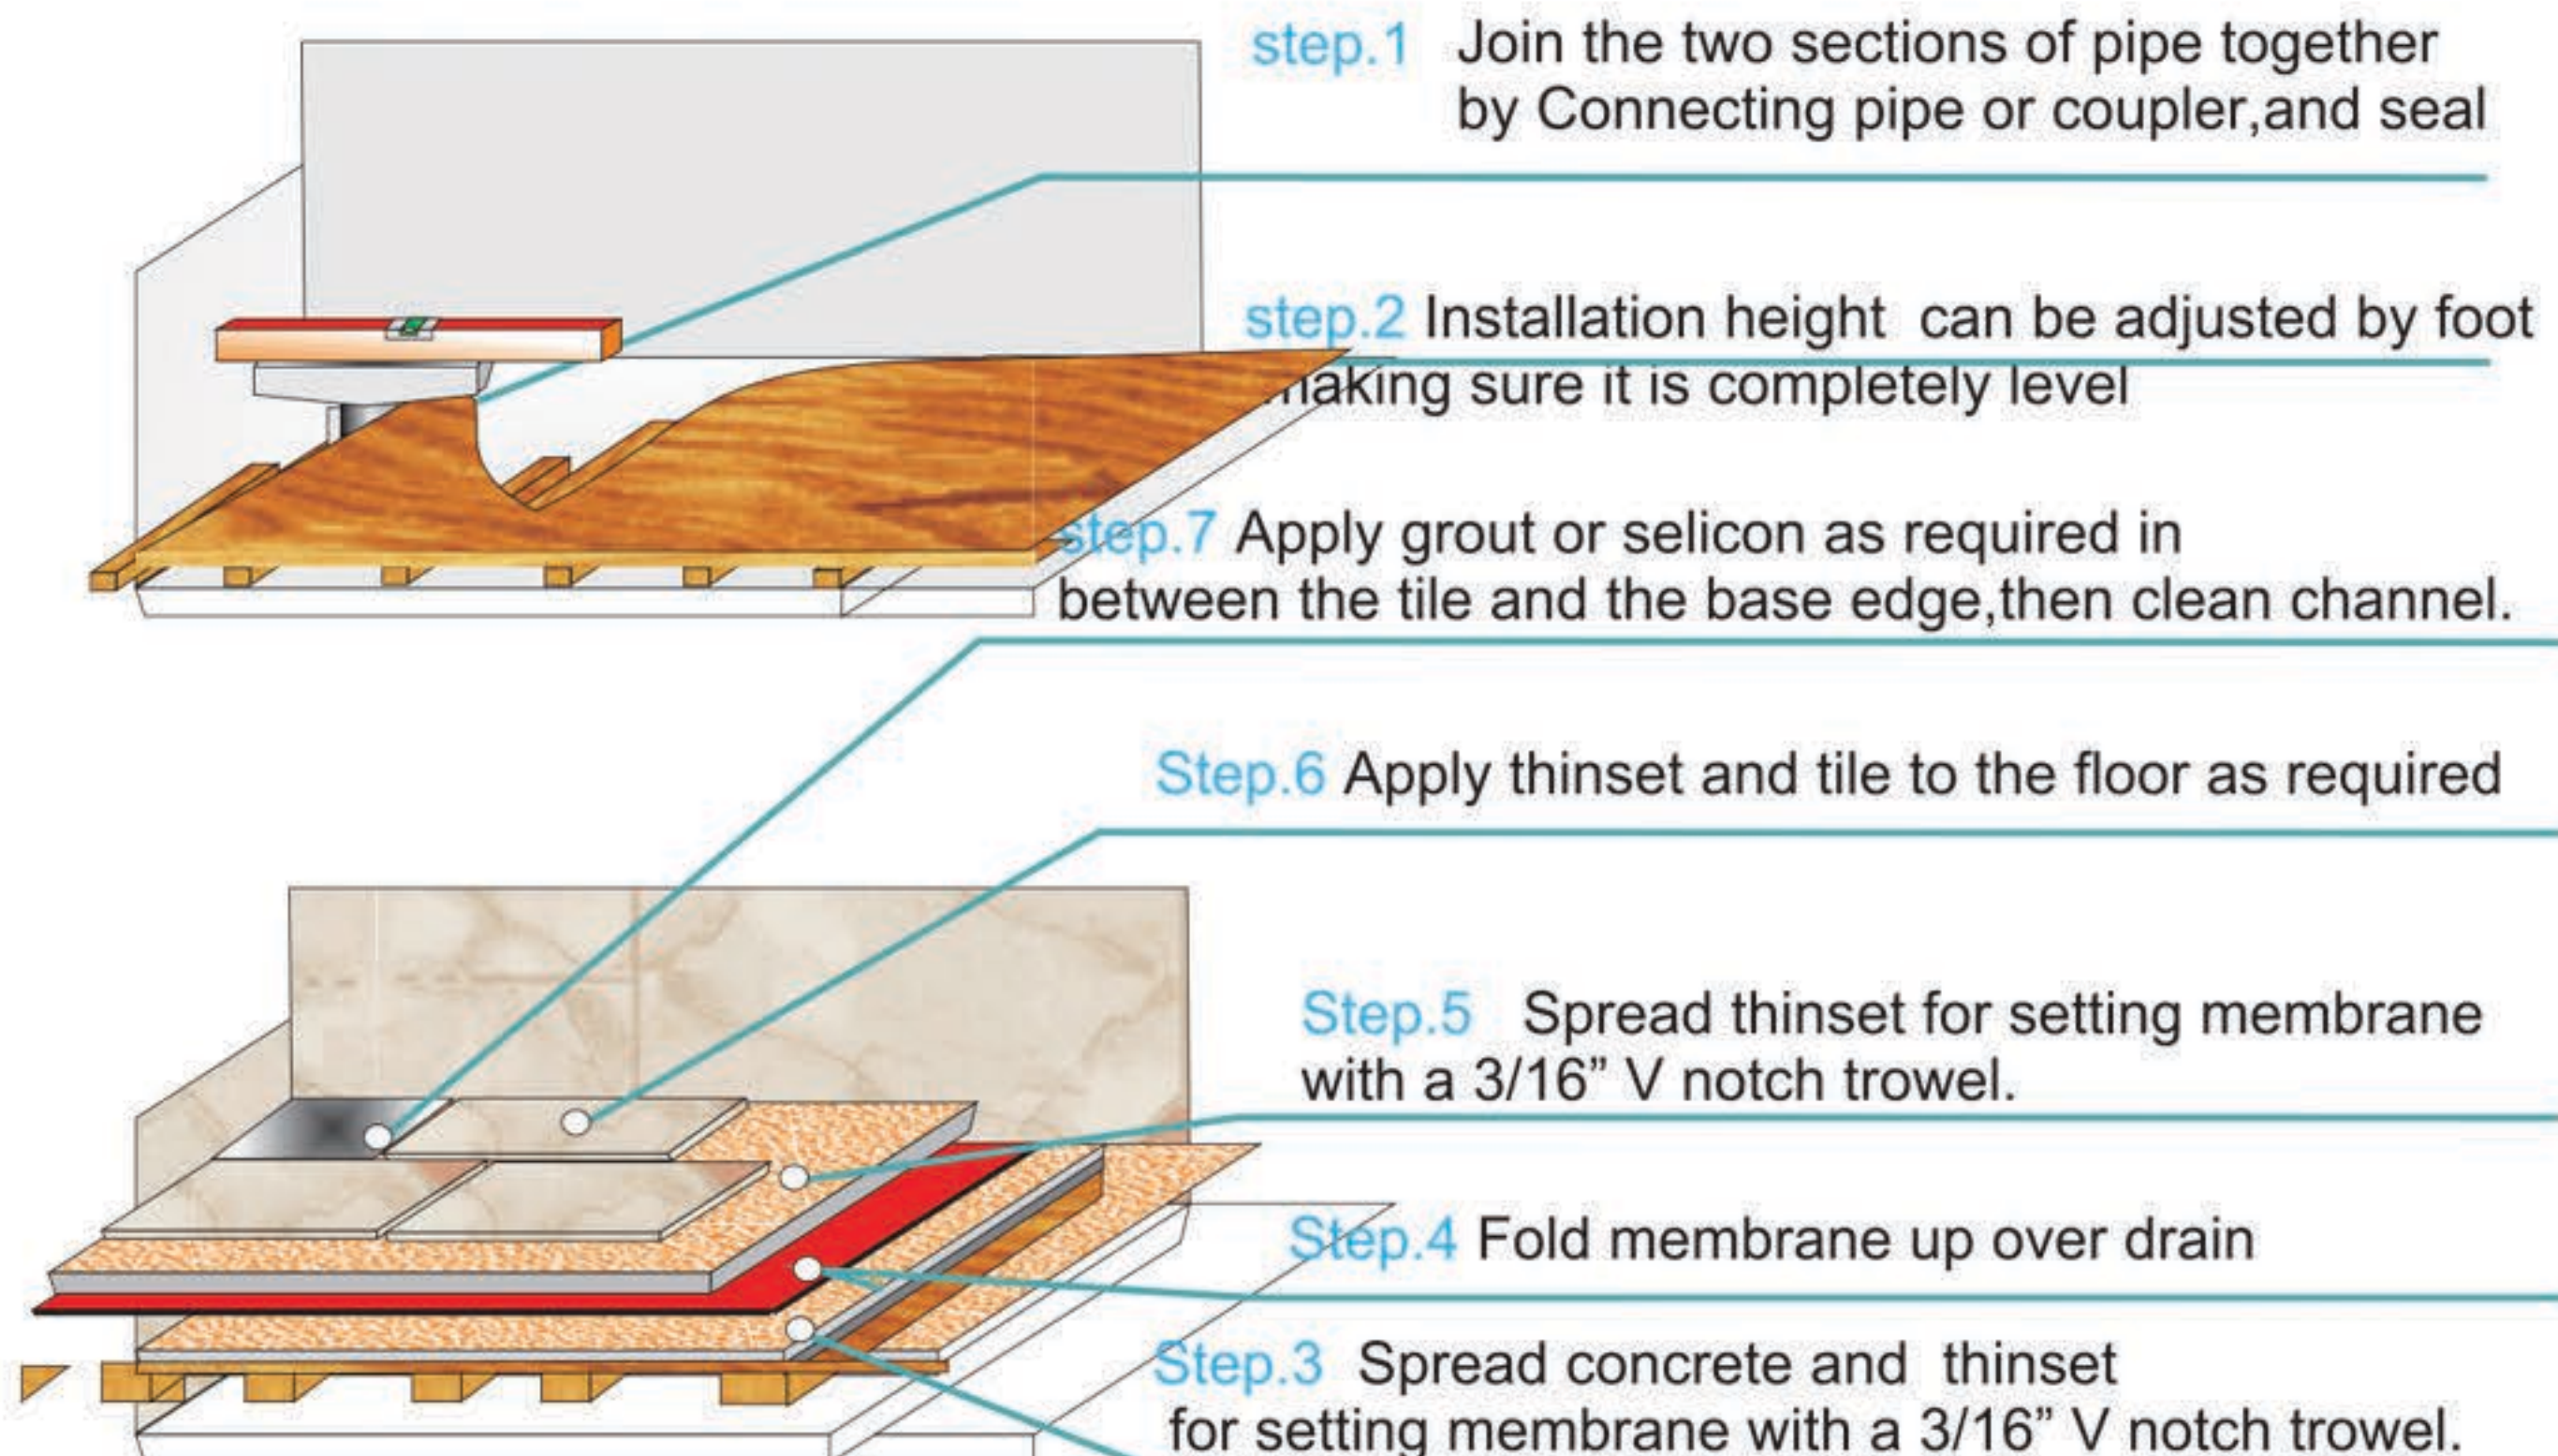

NOTE:

Follow local plumbing code,
use lised subdrain flange meeting ASME A 112.18.2