


TILE READY® Double Curb Shower Pan

Redi Base™ Model 3760LDR




(37"D x 60"W - Left Drain, Curbs on 60" side & 37" right side)

SCALE: 1/12

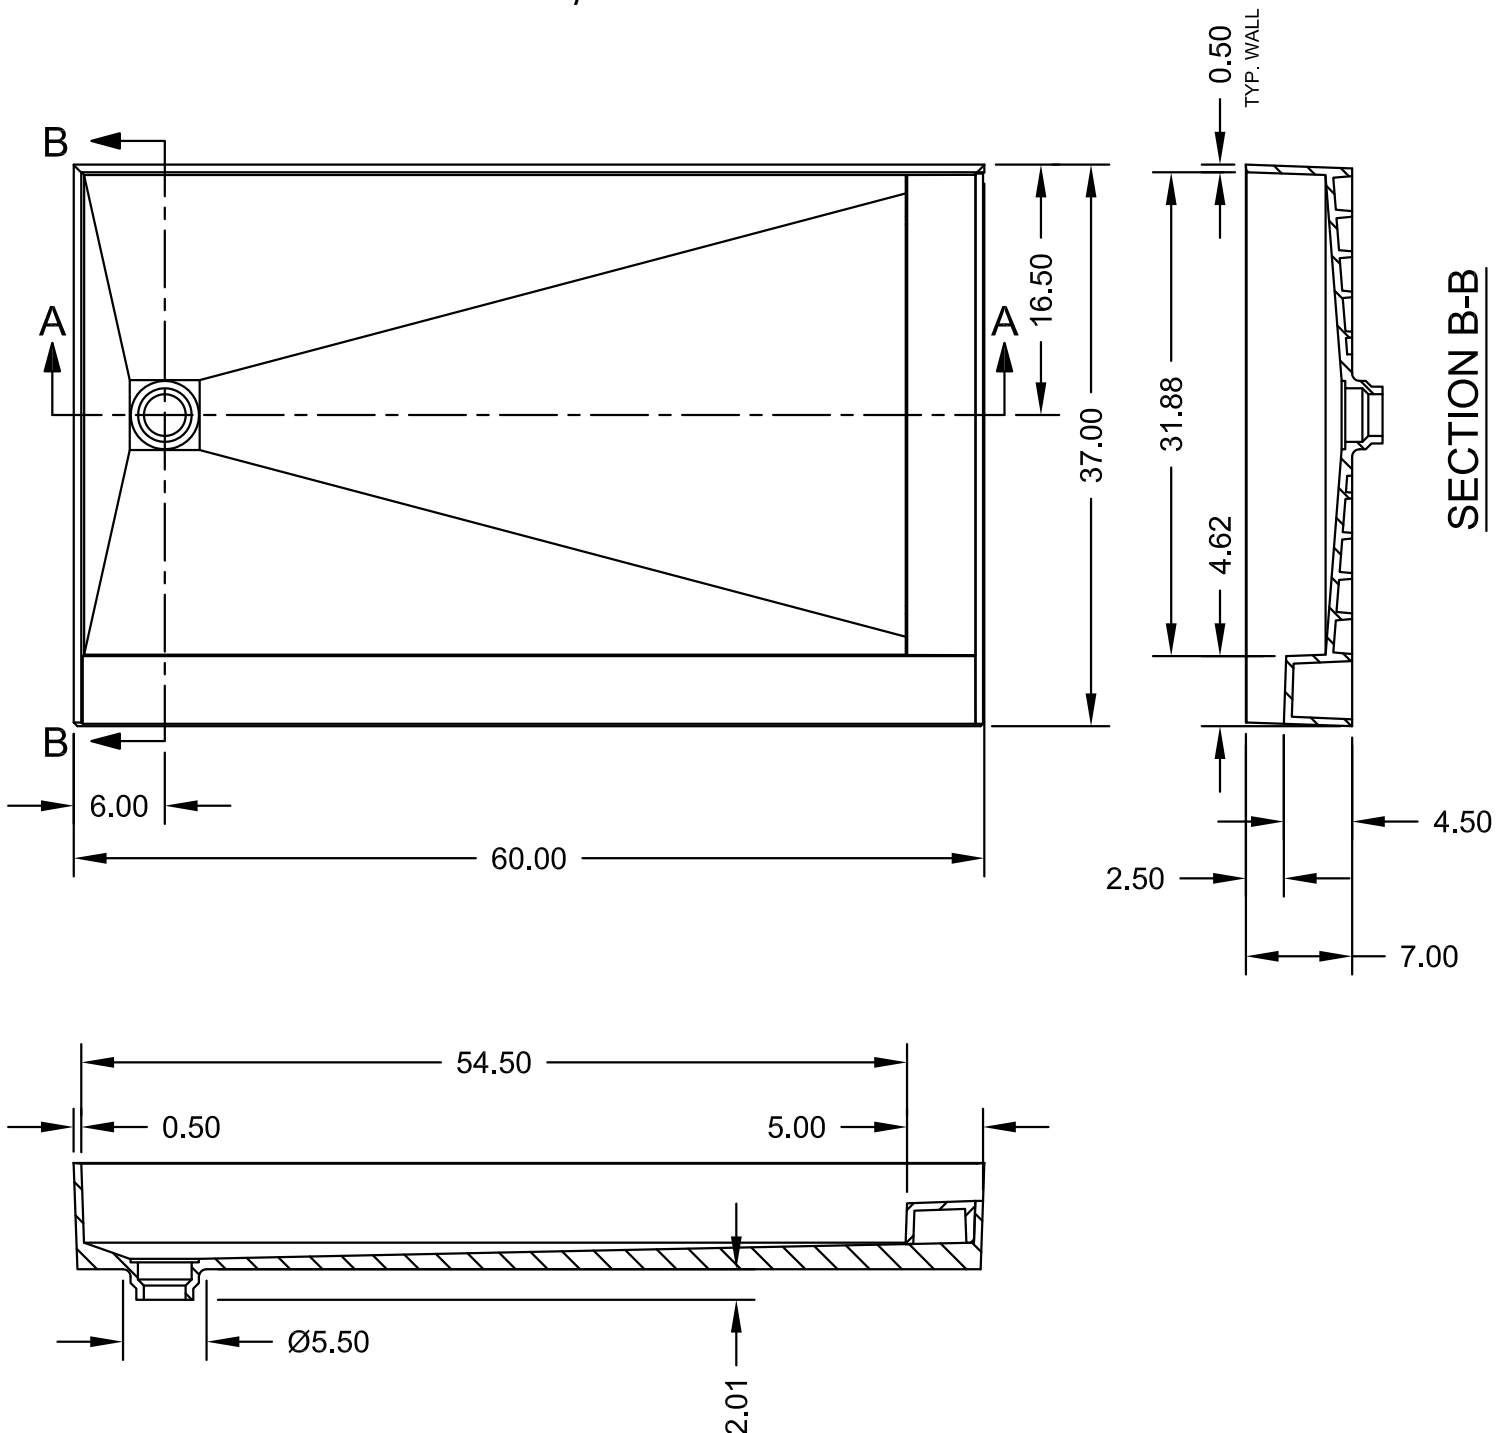

SECTION A-A

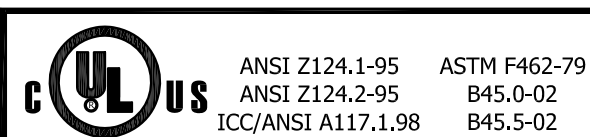

Toll Free 800.232.6156 techsupport@tileredi.com
Tel: 954.323.0125
Fax: 954.344.8064 www.tileredi.com

