


TILE READY® Double Curb Shower Pan

Redi Base™ Model 3460RDL



(34"D x 60"W - Right Drain, Curbs on 60" side & 34" left side)

SCALE: 1/12

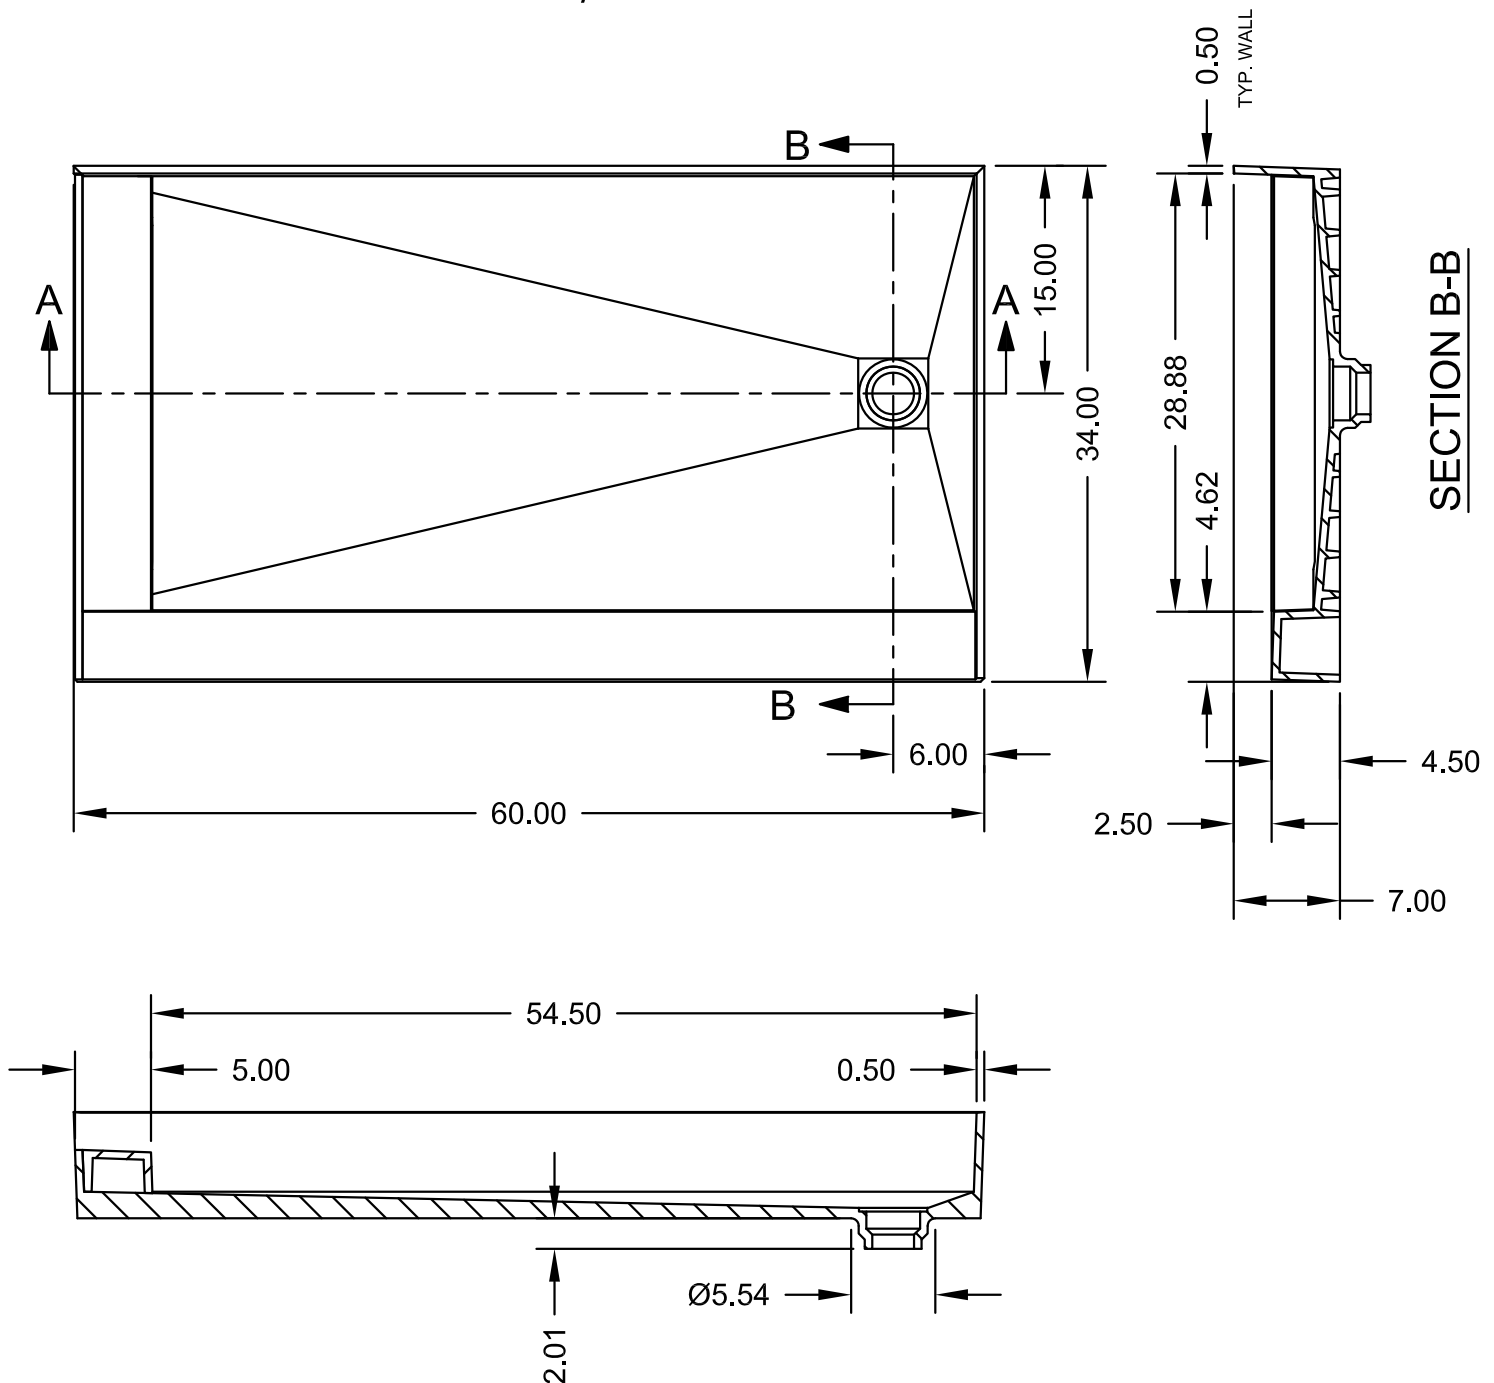

SECTION A-A

	ANSI Z124.1-95	ASTM F462-79	Toll Free 800.232.6156 techsupport@tileredi.com Tel: 954.323.0125 Fax: 954.344.8064 www.tileredi.com
	ANSI Z124.2-95	B45.0-02	
	ICC/ANSI A117.1.98	B45.5-02	

(C) 2010 TILE REDI USA, LLC/Rev. 091310

