



TILE READY® Double Curb Shower Pan

Redi Base™ Model 3054CDL



(30"D x 54"W - Center Drain, Curbs on 54" side & 30" left side)

SCALE: 1/12

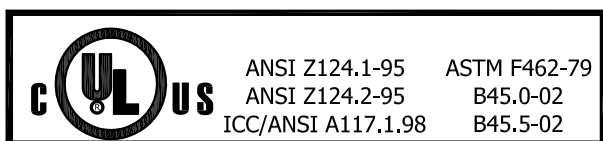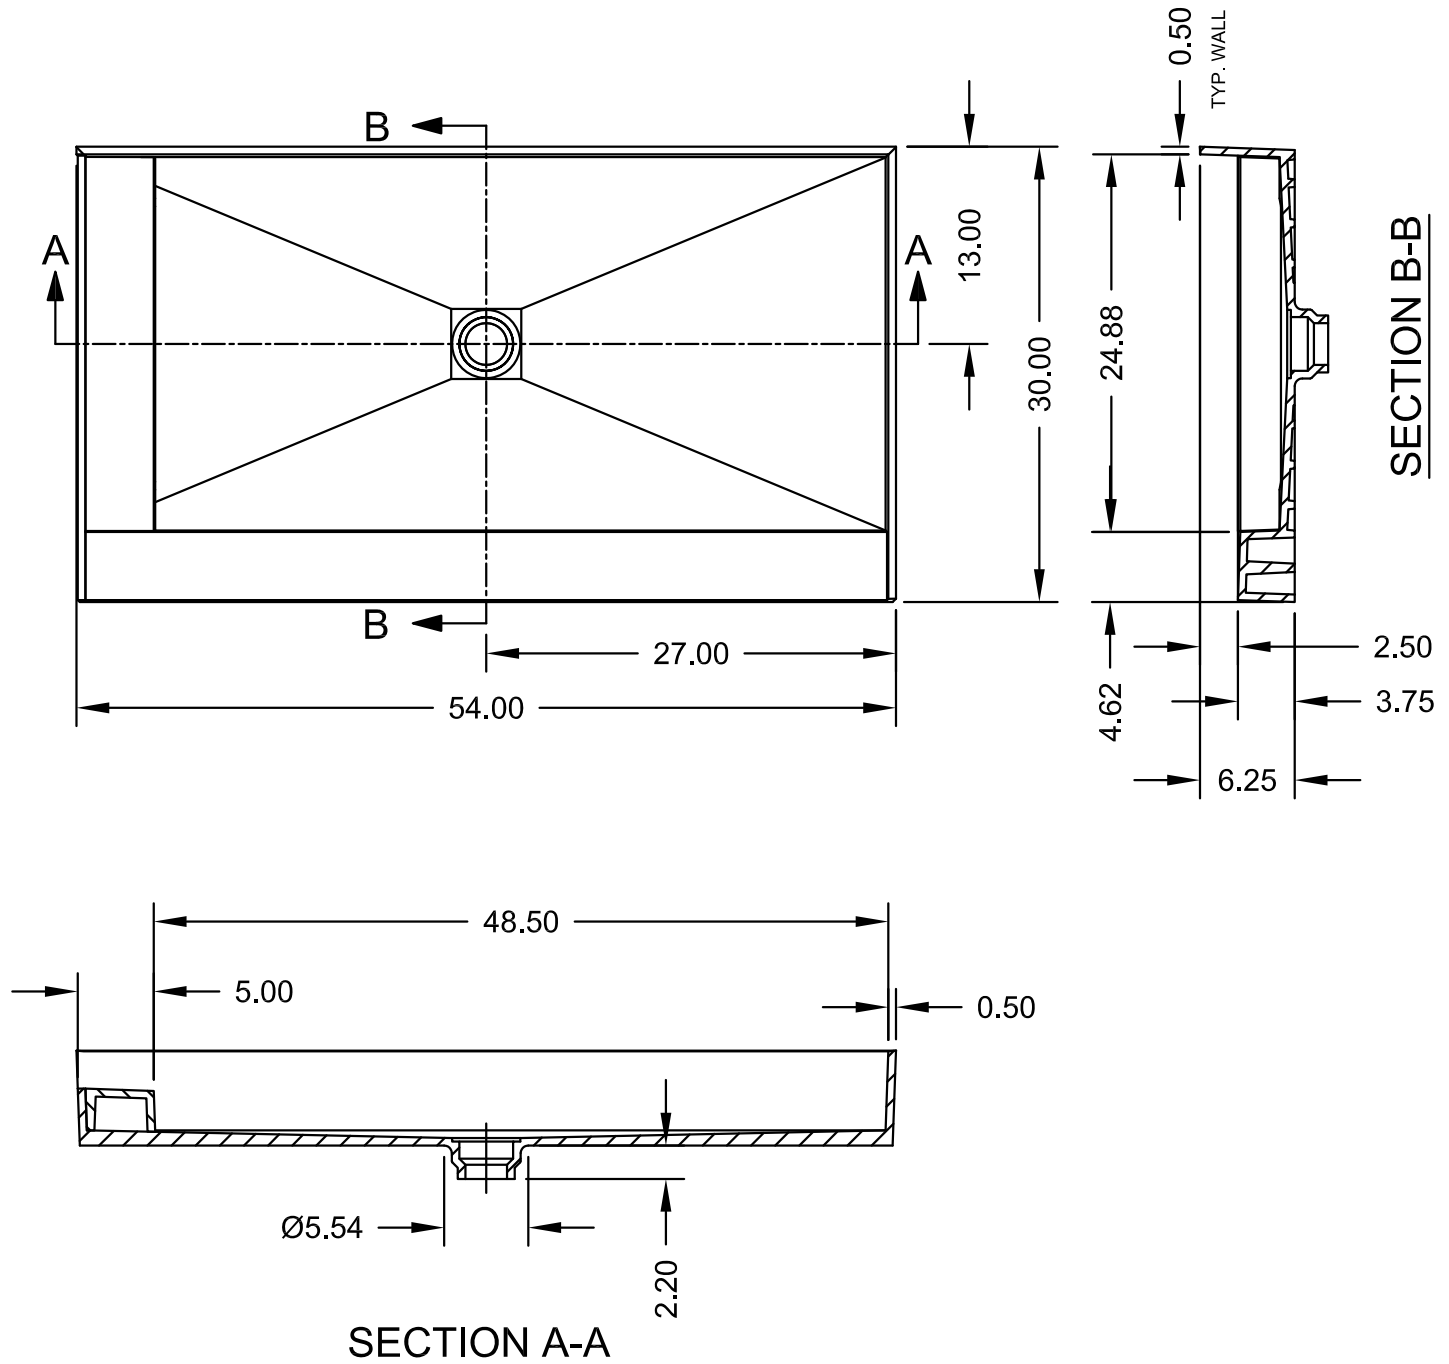

Toll Free 800.232.6156 techsupport@tileredi.com
Tel: 954.323.0125
Fax: 954.344.8064 www.tileredi.com

