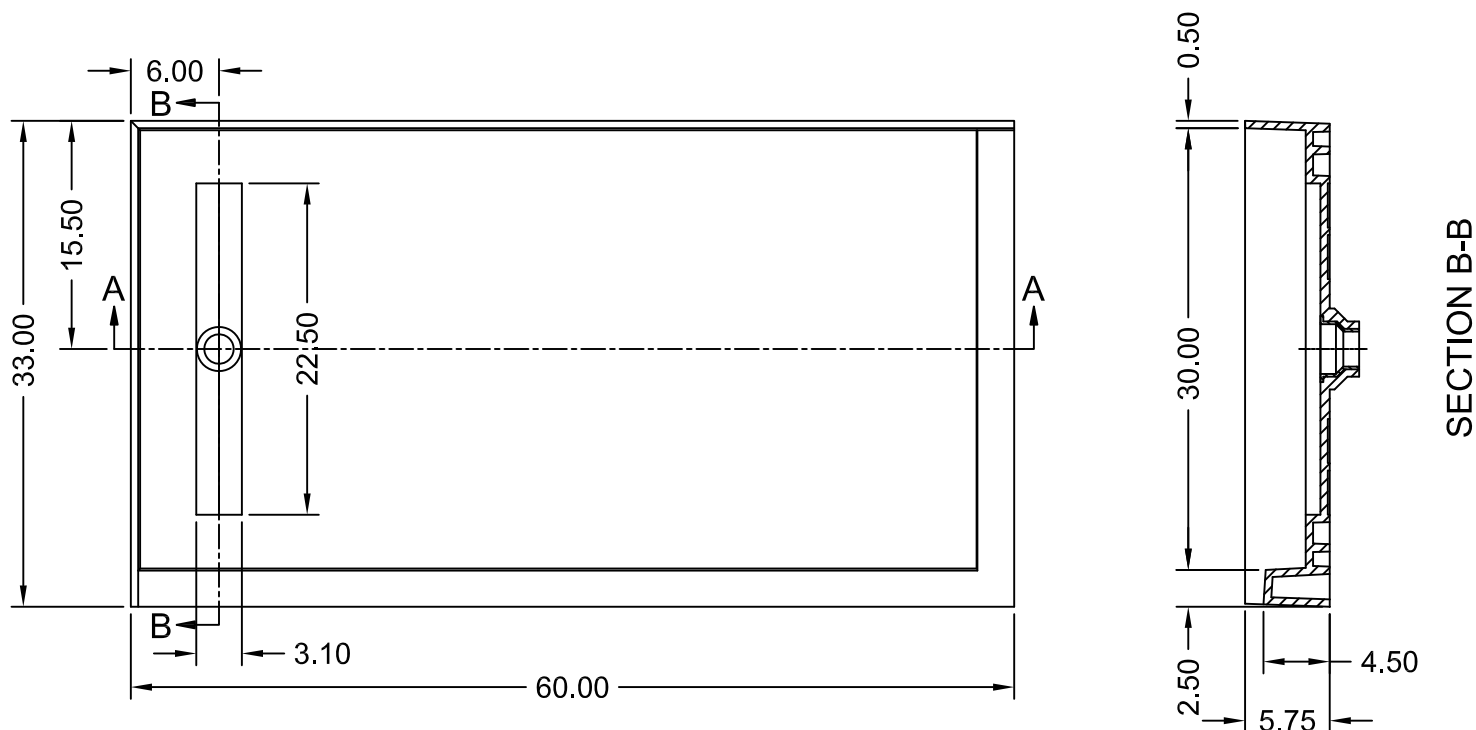


(Not to scale)

SECTION A-ASECTION B-B

ANSI Z124.1-95 ASTM F462-79
ANSI Z124.2-95 B45.0-02
ICC/ANSI A117.1.98 B45.5-02

© 2014 TILE REDI USA, LLC

Toll Free 800.232.6156 techsupport@tileredi.com
Tel: 954.323.0125
Fax: 954.344.8064 www.tileredi.com

tile
redi®
Perfection through Innovation

2014.04.25