



TILE READY® Triple Curb Shower Pan

Redi Base™ Model 4242CDT



(42"D x 42"W - Center Drain, Curbs on 42" side, 42" left side & 42" right side)

SCALE: 1/12

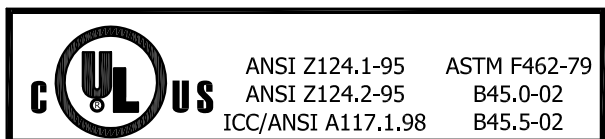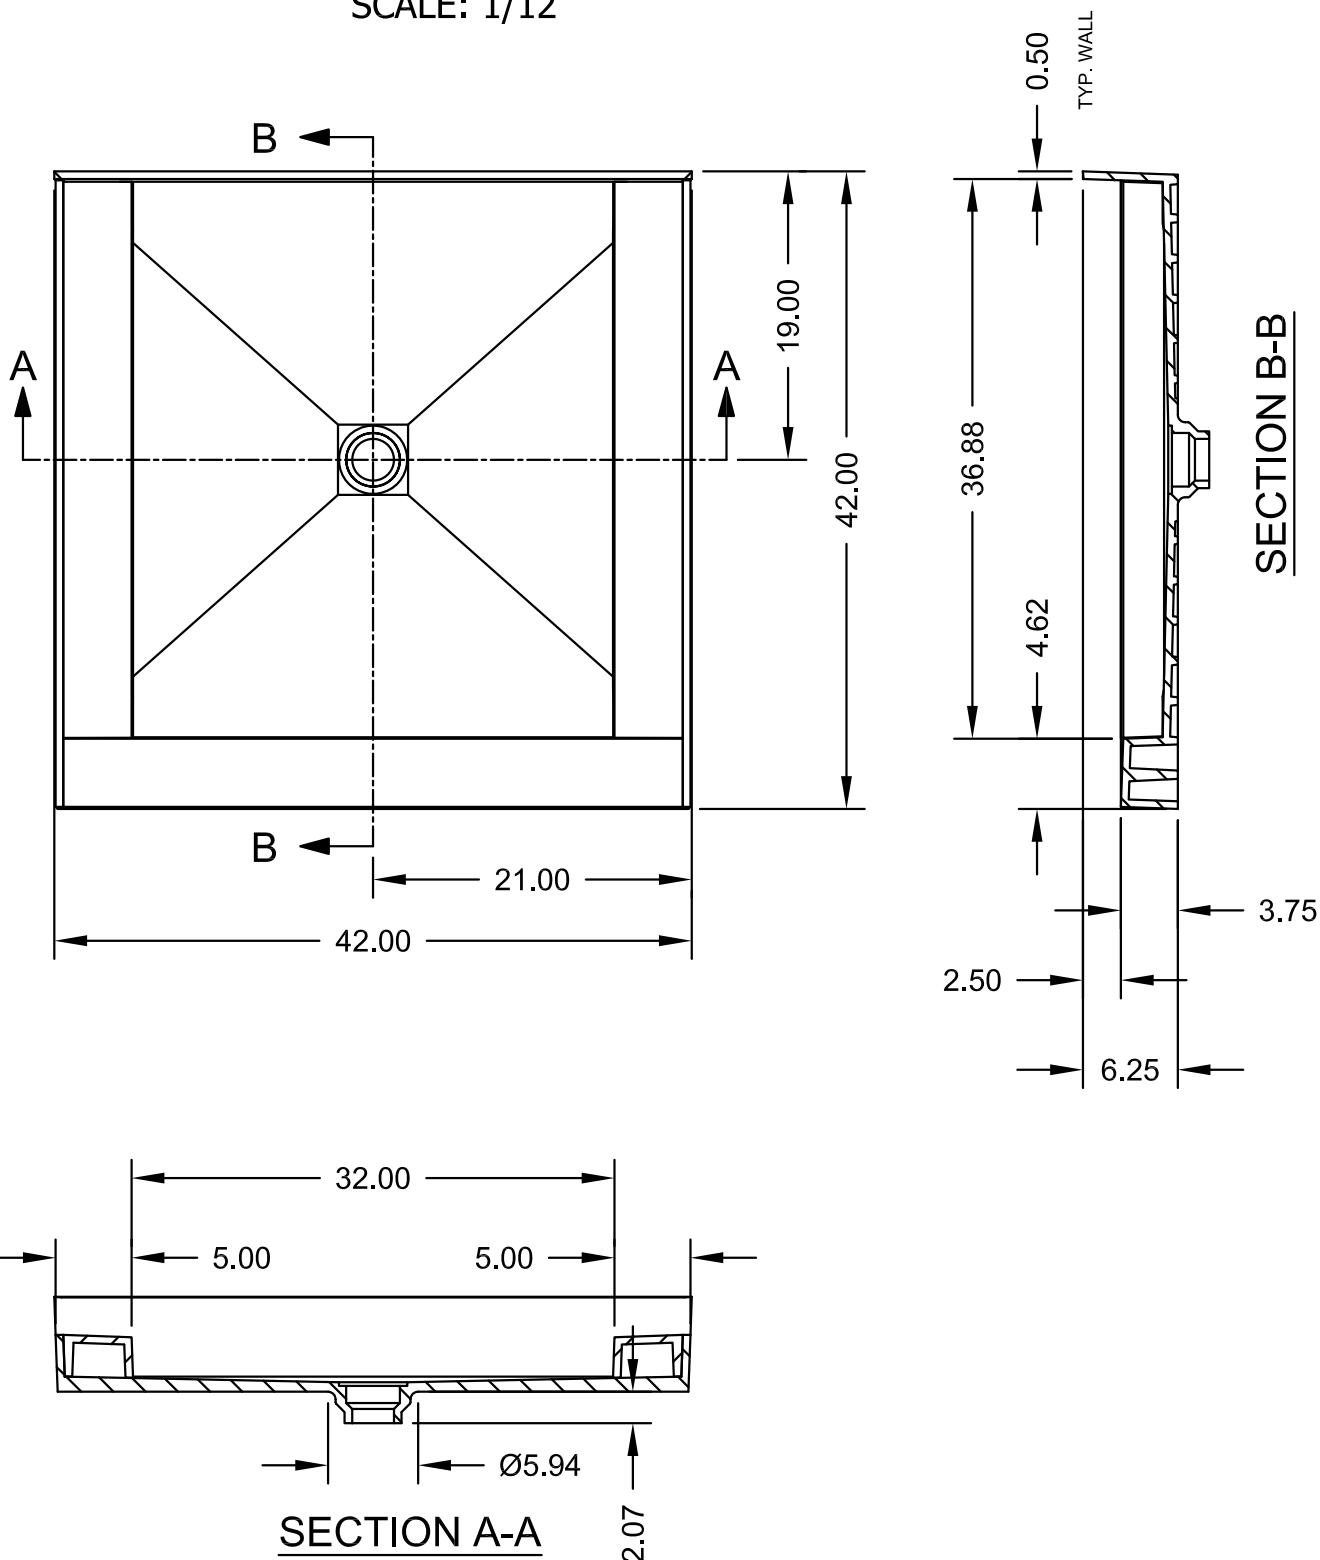

Toll Free 800.232.6156 techsupport@tileredi.com
Tel: 954.323.0125
Fax: 954.344.8064 www.tileredi.com

